




DOMESTIC HOT WATER PIPING DETAIL

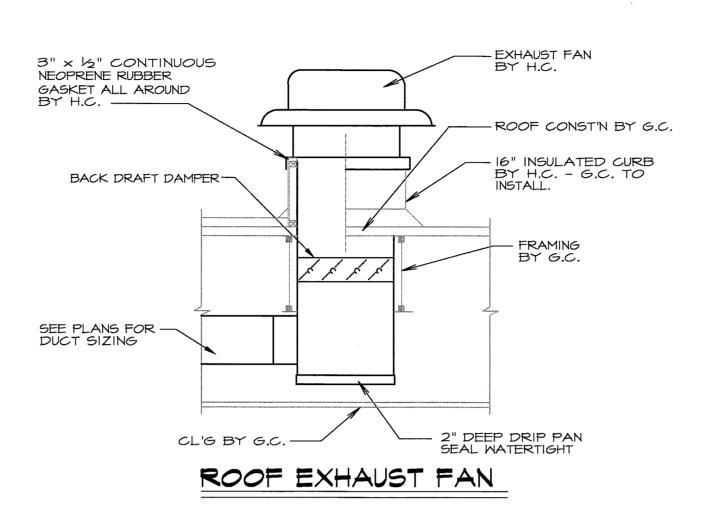


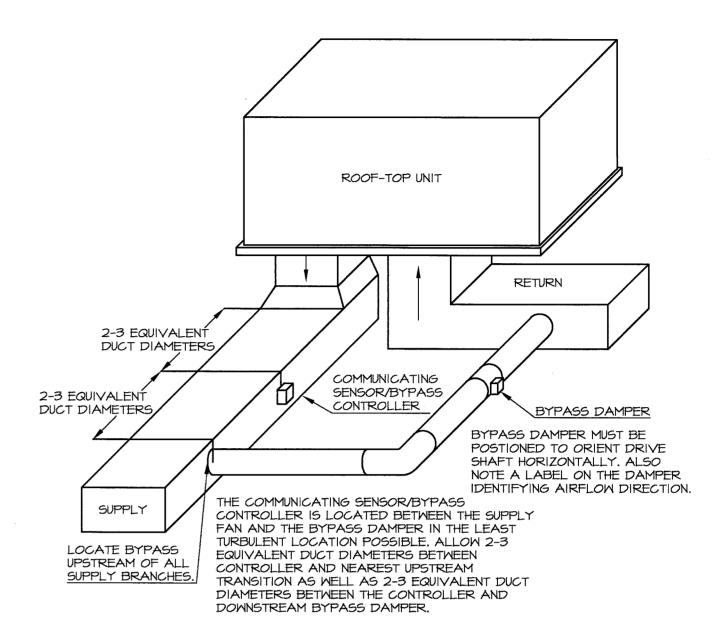

COMMUNICATING SENSOR/BYPASS CONTROL \$ BYPASS DAMPER INSTALLATION DETAIL

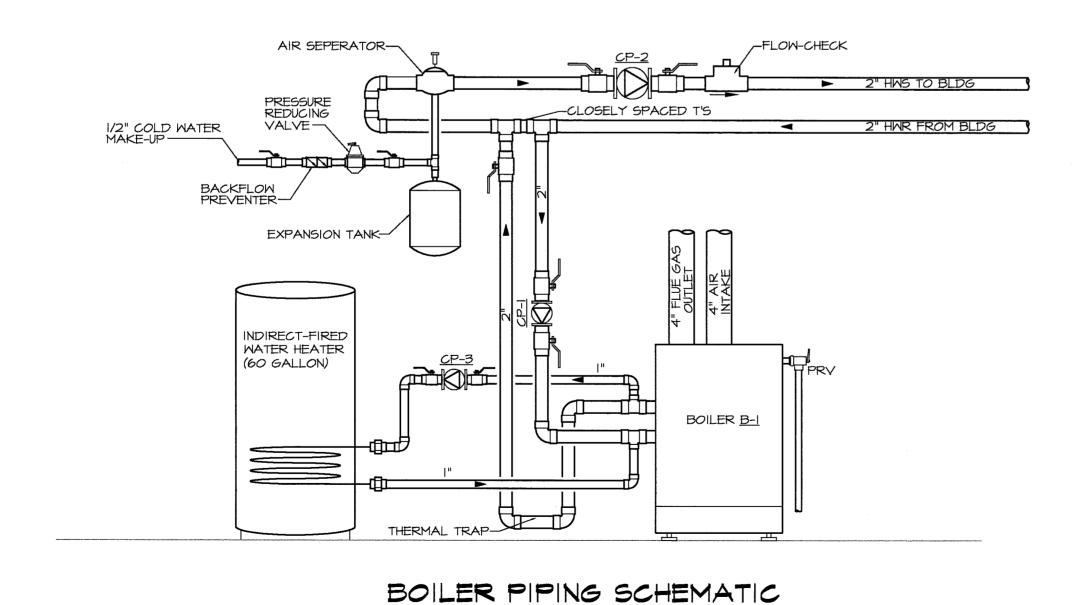

SCALE: NONE

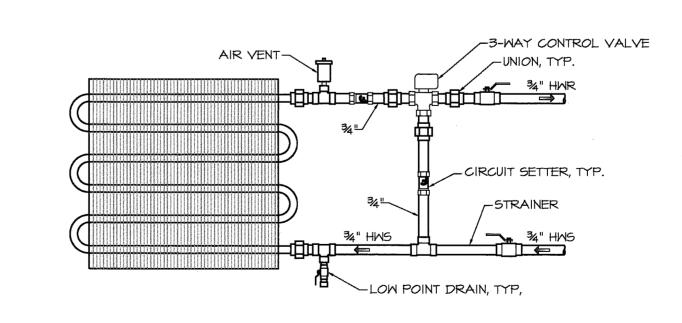

VAV HM COIL PIPING DETAIL (\\-|46 \ \\-|43) SCALE: NONE

	REVISIONS	DATE	
			This document is owned by, and the information contained in it is propri
			to Titan Mechanical Inc. By receipt
			hereof the holder agrees not to us information, disclose it to any third
			nor reproduce this document withou
-kway			prior written consent of Titan Mech
			document forthwith upon request.

d Engineering - Mechanical Contracting 3927 / 232 Riverside Industrial Parl Maine 04104 878-5223 Fax. (207) 878-5235 Mechanical, Inc

Titan

O T

OFFICES

DATE: 9/1/10

SCALE: 1/8" = 1'-0"

DRAWN BY: CJM CHECKED BY: JPN