



LIGHTING SCHEDULE				
TYPE	MANUFACTURER	CATALOGUE NUM	LAMPING	COMMENTS
A	LIGHTOLIER	XP2GVA232UNVV2	2-T8 32W.	2 LEVEL STEPPED BALLAST
A2	LIGHTOLIER	XP2GVA232UNVC5	2-T8 32W.	SINGLE LEVEL
A3	LIGHTOLIER	DPS2G12LS232	1-T5	2 LEVEL STEPPED BALLAST
A4	FOCAL POINT	FAVDSPL1T51C277SC24L83 5WH4	1-T5	PENDANT PARABOLIC
B	LIGHTOLIER	1101F2642U-1101HCL	32W. PL	DOWNLIGHT
C	LIGHTOLIER	SW4S232HPFUNVC5	2-T8 32W.	2 LAMP STRIP FIXTURE
D	LIGHTOLIER	JS4A232UNVC5	2-T8 32W.	2 LAMP WRAP AROUND
E	LIGHTOLIER	EW8	5W HAL	EMERGENCY LIGHTS
F	LIGHTOLIER	LWBU217UNVC5		MIRROR LIGHT
FL	EXELINE	GF1F250LXL8	250W MH	FLAG LIGHT
U	LIGHTOLIER	TCU20WUNROBRP	17W T8	UNDERCOUNTER
W1	RAB	WP2 SERIES	100W HPS	WALL PACK
W2	RAB	WP2 SERIES	70W MH	WALL PACK
X	LIGHTOLIER	LLNURW	LED	EXIT LIGHTS

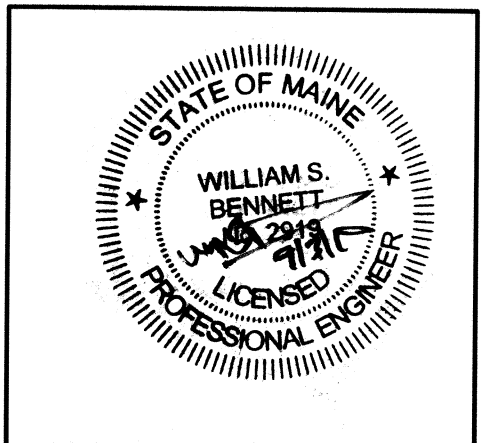

BH Milliken
ELECTRICAL CONTRACTORS
175 ANDERSON STREET
PORTLAND, MAINE 04101
PHONE 879-1877
FAX: 774-1492


THESE ELECTRICAL DRAWINGS ARE THE PROPERTY OF B.H. MILLIKEN ELECTRICAL CONTRACTORS INC. AND FOR THEIR USE ONLY.

PORTLAND DEPARTMENT OF VETERANS AFFAIRS
FORE STREET
PORTLAND, MAINE

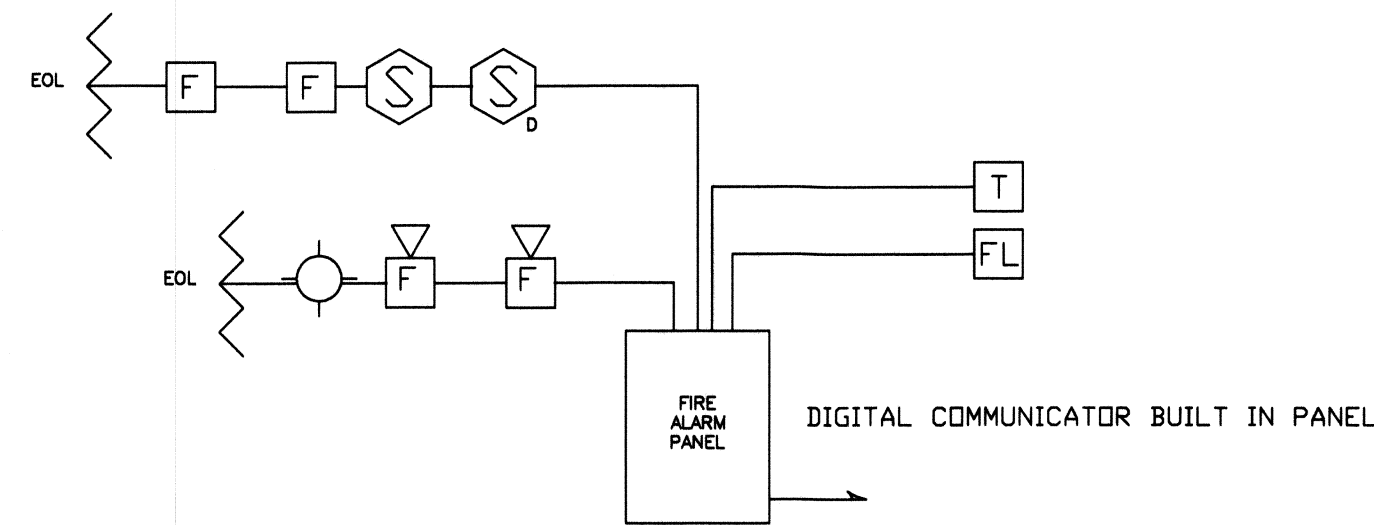

- NOTES:
- 1) IF NEEDED -SEE PLANS FOR LOCATIONS OF DEVICES MEET ALL LOCAL CODES
 - 2) DIGITAL COMMUNICATOR TO BE BUILT INTO THE PANEL

FIRE ALARM RISER

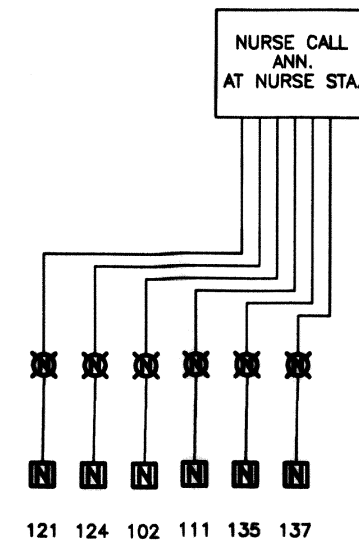

NURSE CALL

TITLE

DETAILS

SCALE: AS NOTED

DATE: 9-1-10

SHEET

E500