

THIS DOCUMENT IS THE PROPERTY OF FABCO INDUSTRIES AND IS CONVEYED WITH THE EXPRESS CONDITION THAT IT AND THE INFORMATION CONTAINED IN IT ARE NOT TO BE USED, DISCLOSED, OR REPRODUCED IN WHOLE OR IN PART, FOR ANY PURPOSE WITHOUT THE EXPRESS WRITTEN CONSENT OF FABCO INDUSTRIES, AND THAT NO RIGHT S GRANTED TO DISCLOSE OR SO USE ANY INFORMATION CONTAINED IN SAID DOCUMENT.

NOTES:

1. WEIGHT (APPROX): A) EMPTY W/CARTRIDGES: 50-LB (MAX) B) FULL OF WATER: 1800-LB (MAX)

2. MATERIAL:


A) FILTER HOUSING AND COVER: HDPE, WHITE B) CARTRIDGE PLATE: 5052-H32 ALUMINUM ALLOY C) SUPPORT HARDWARE: CRES 300 SERIES OR EQUAL


3. PERFORMANCE CHARACTERISTICS (TYP): A) DEBRIS CAPACITY: 11.0 CU-FT B) FILTERED FLOW RATE: SEE TABLE 1 C) BYPASS FLOW RATE: 3100 GPM (6.9 CFS)


4. TYPICAL INSTALLATION: CUT DOWNSPOUT PIPE AND CONNECT THE 4" INLET AND OUTLET PIPES AS REQUIRED TO REDIRECT RAIN FLOW THROUGH THE FILTER BOX.


5. USE ONLY WITH FABCO REPLACEABLE MEDIA CARTRIDGES.


6. ALL TANK DIMENSIONS ARE REFERENCE AND VARY BY THE STANDARD ROTATIONAL MOLDING TOLERANCE OF ± 3%

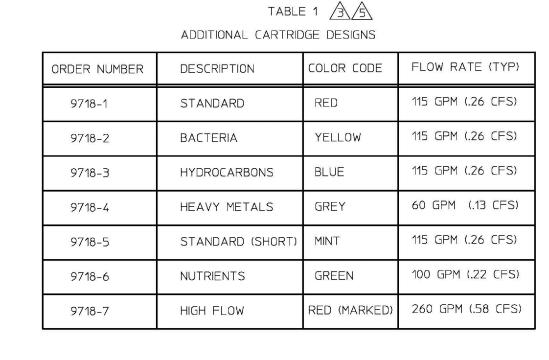

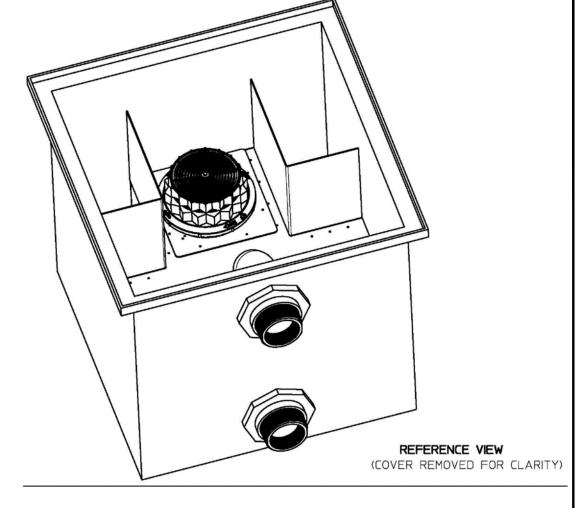


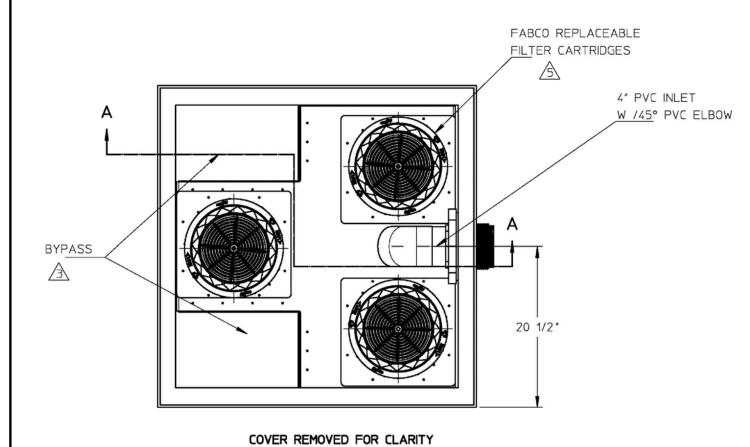


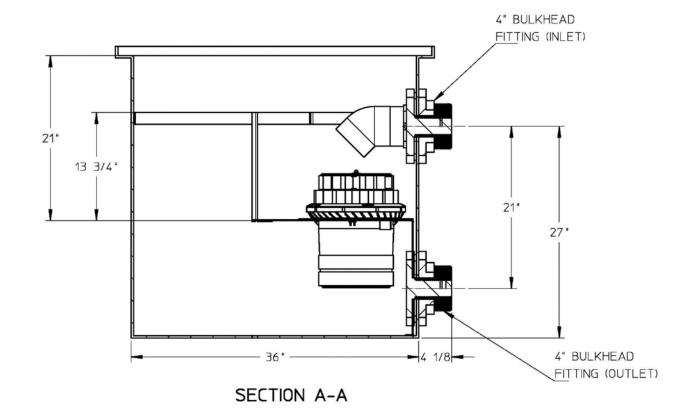


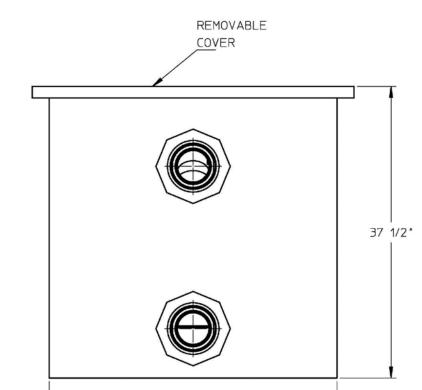



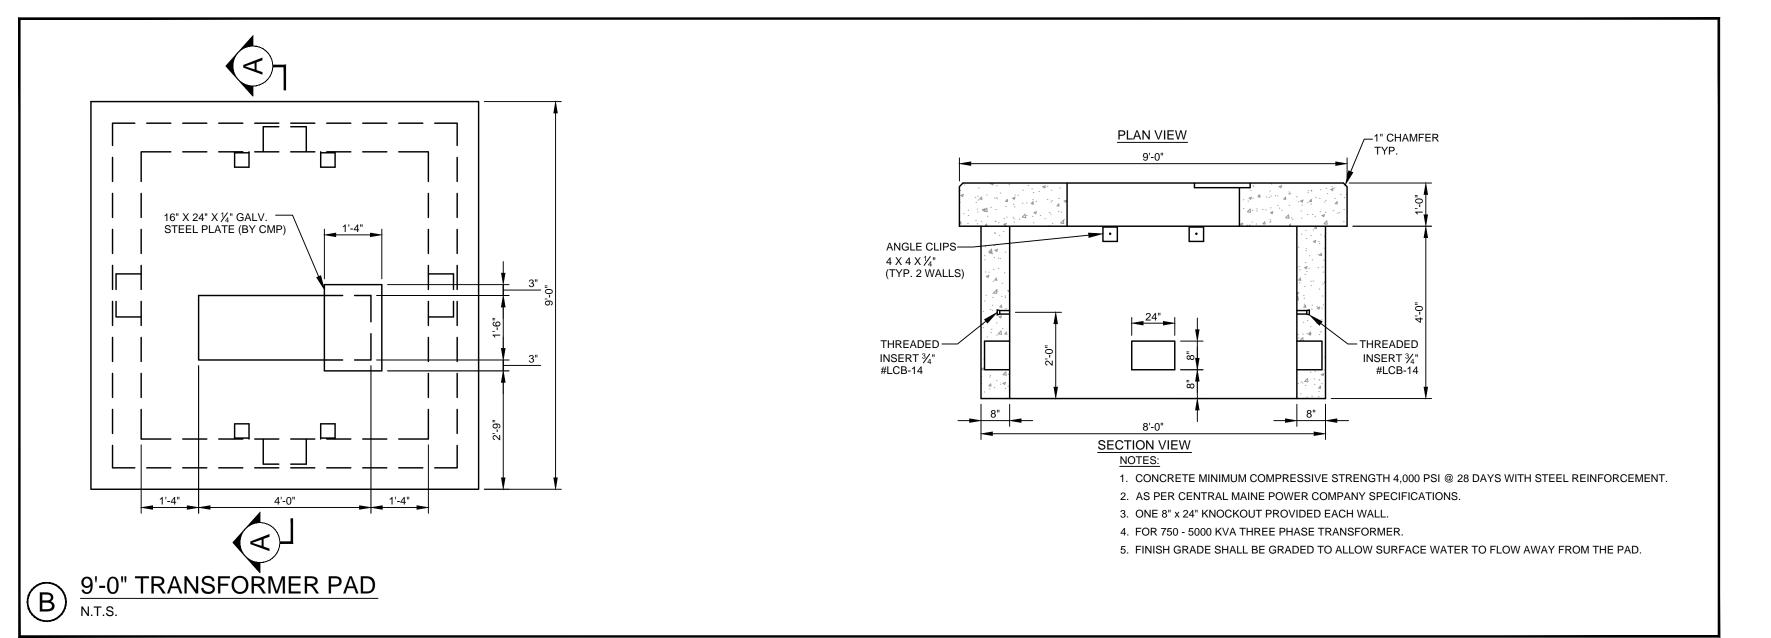

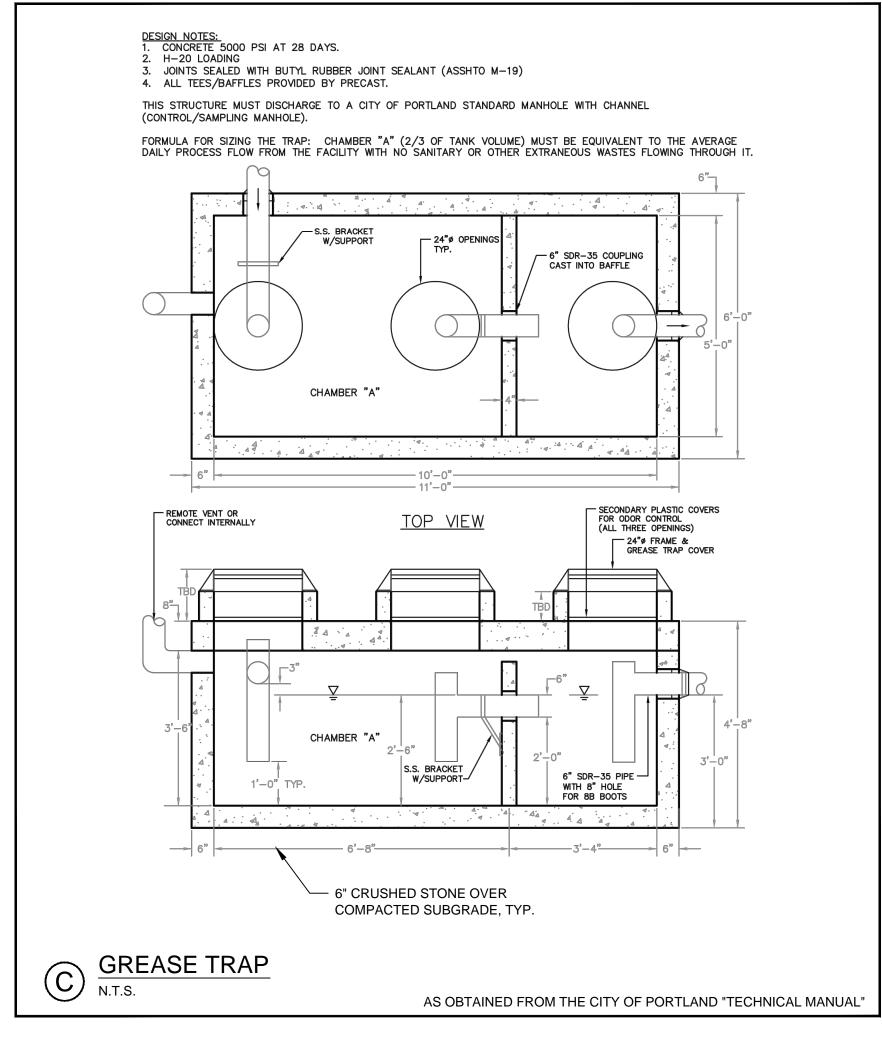

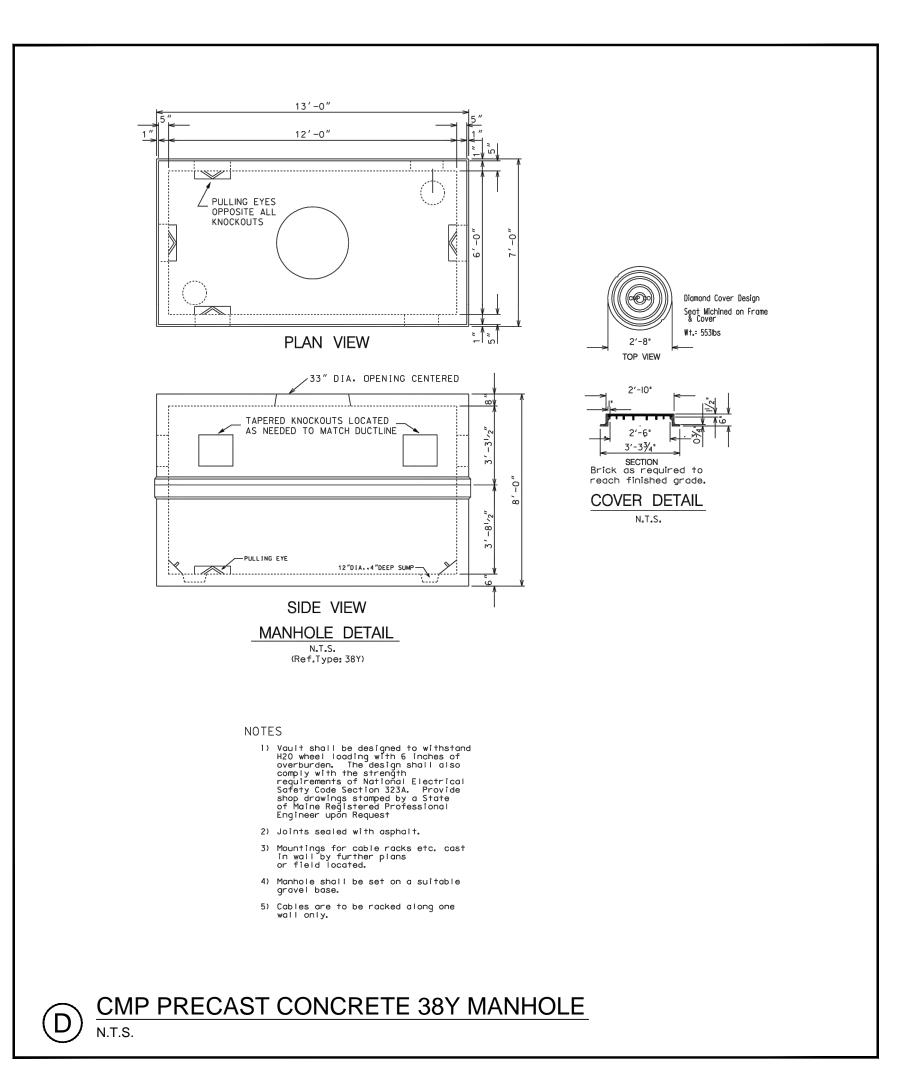



482 Payne Road Scarborough Court Scarborough, Maine 04074-8929 Tel. 207.883.3355 www.stantec.com

Copyright Reserved

The Contractor shall verify and be responsible for all dimensions. DO NOT scale the drawing - any errors or omissions shall be reported to Stantec without delay. The Copyrights to all designs and drawings are the property of Stantec. Reproduction or use for any purpose other than that

Consultants ARCHITECT

> LANDSCAPE SRCHITECT MOHR & SEREDIN


SURVEYOR OWEN HASKELL

authorized by Stantec is forbidden.

CONTRACTOR CIANBRO

Notes

LA DBS SRB 17.07.12
DWN. CHKD. DSGN. DATE File Name: 195350450 det P.E. STEPHEN R. BUSHEY Permit-Seal

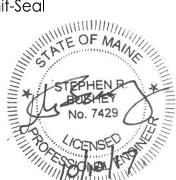

Client/Project O HANCOCK STREET LLC

THAMES STREET SITE PORTLAND, MAINE

MISCELLANEOUS UTILITY DETAILS

Project No. Scale 195350450 N.T.S.

Sheet

C-6.3