



Prepared For:  
**0 Hancock Street**  
 LLC  
 Address  
 City, State


Consultant:  
**ARCHETYPE**  
 architects  
 48 Union Wharf Portland, Maine 04101  
 (207) 772-0022 ARCHETYPE@ARCHETYPEPA.COM

Project:  
**0 Hancock Street**  
 1 Hancock Street  
 Portland, Maine

Revisions:  
 Issued For Permit - 10/23/2017

Date: August 2017  
 Scale: As indicated  
**Second and Third Floor**

**A1.02**

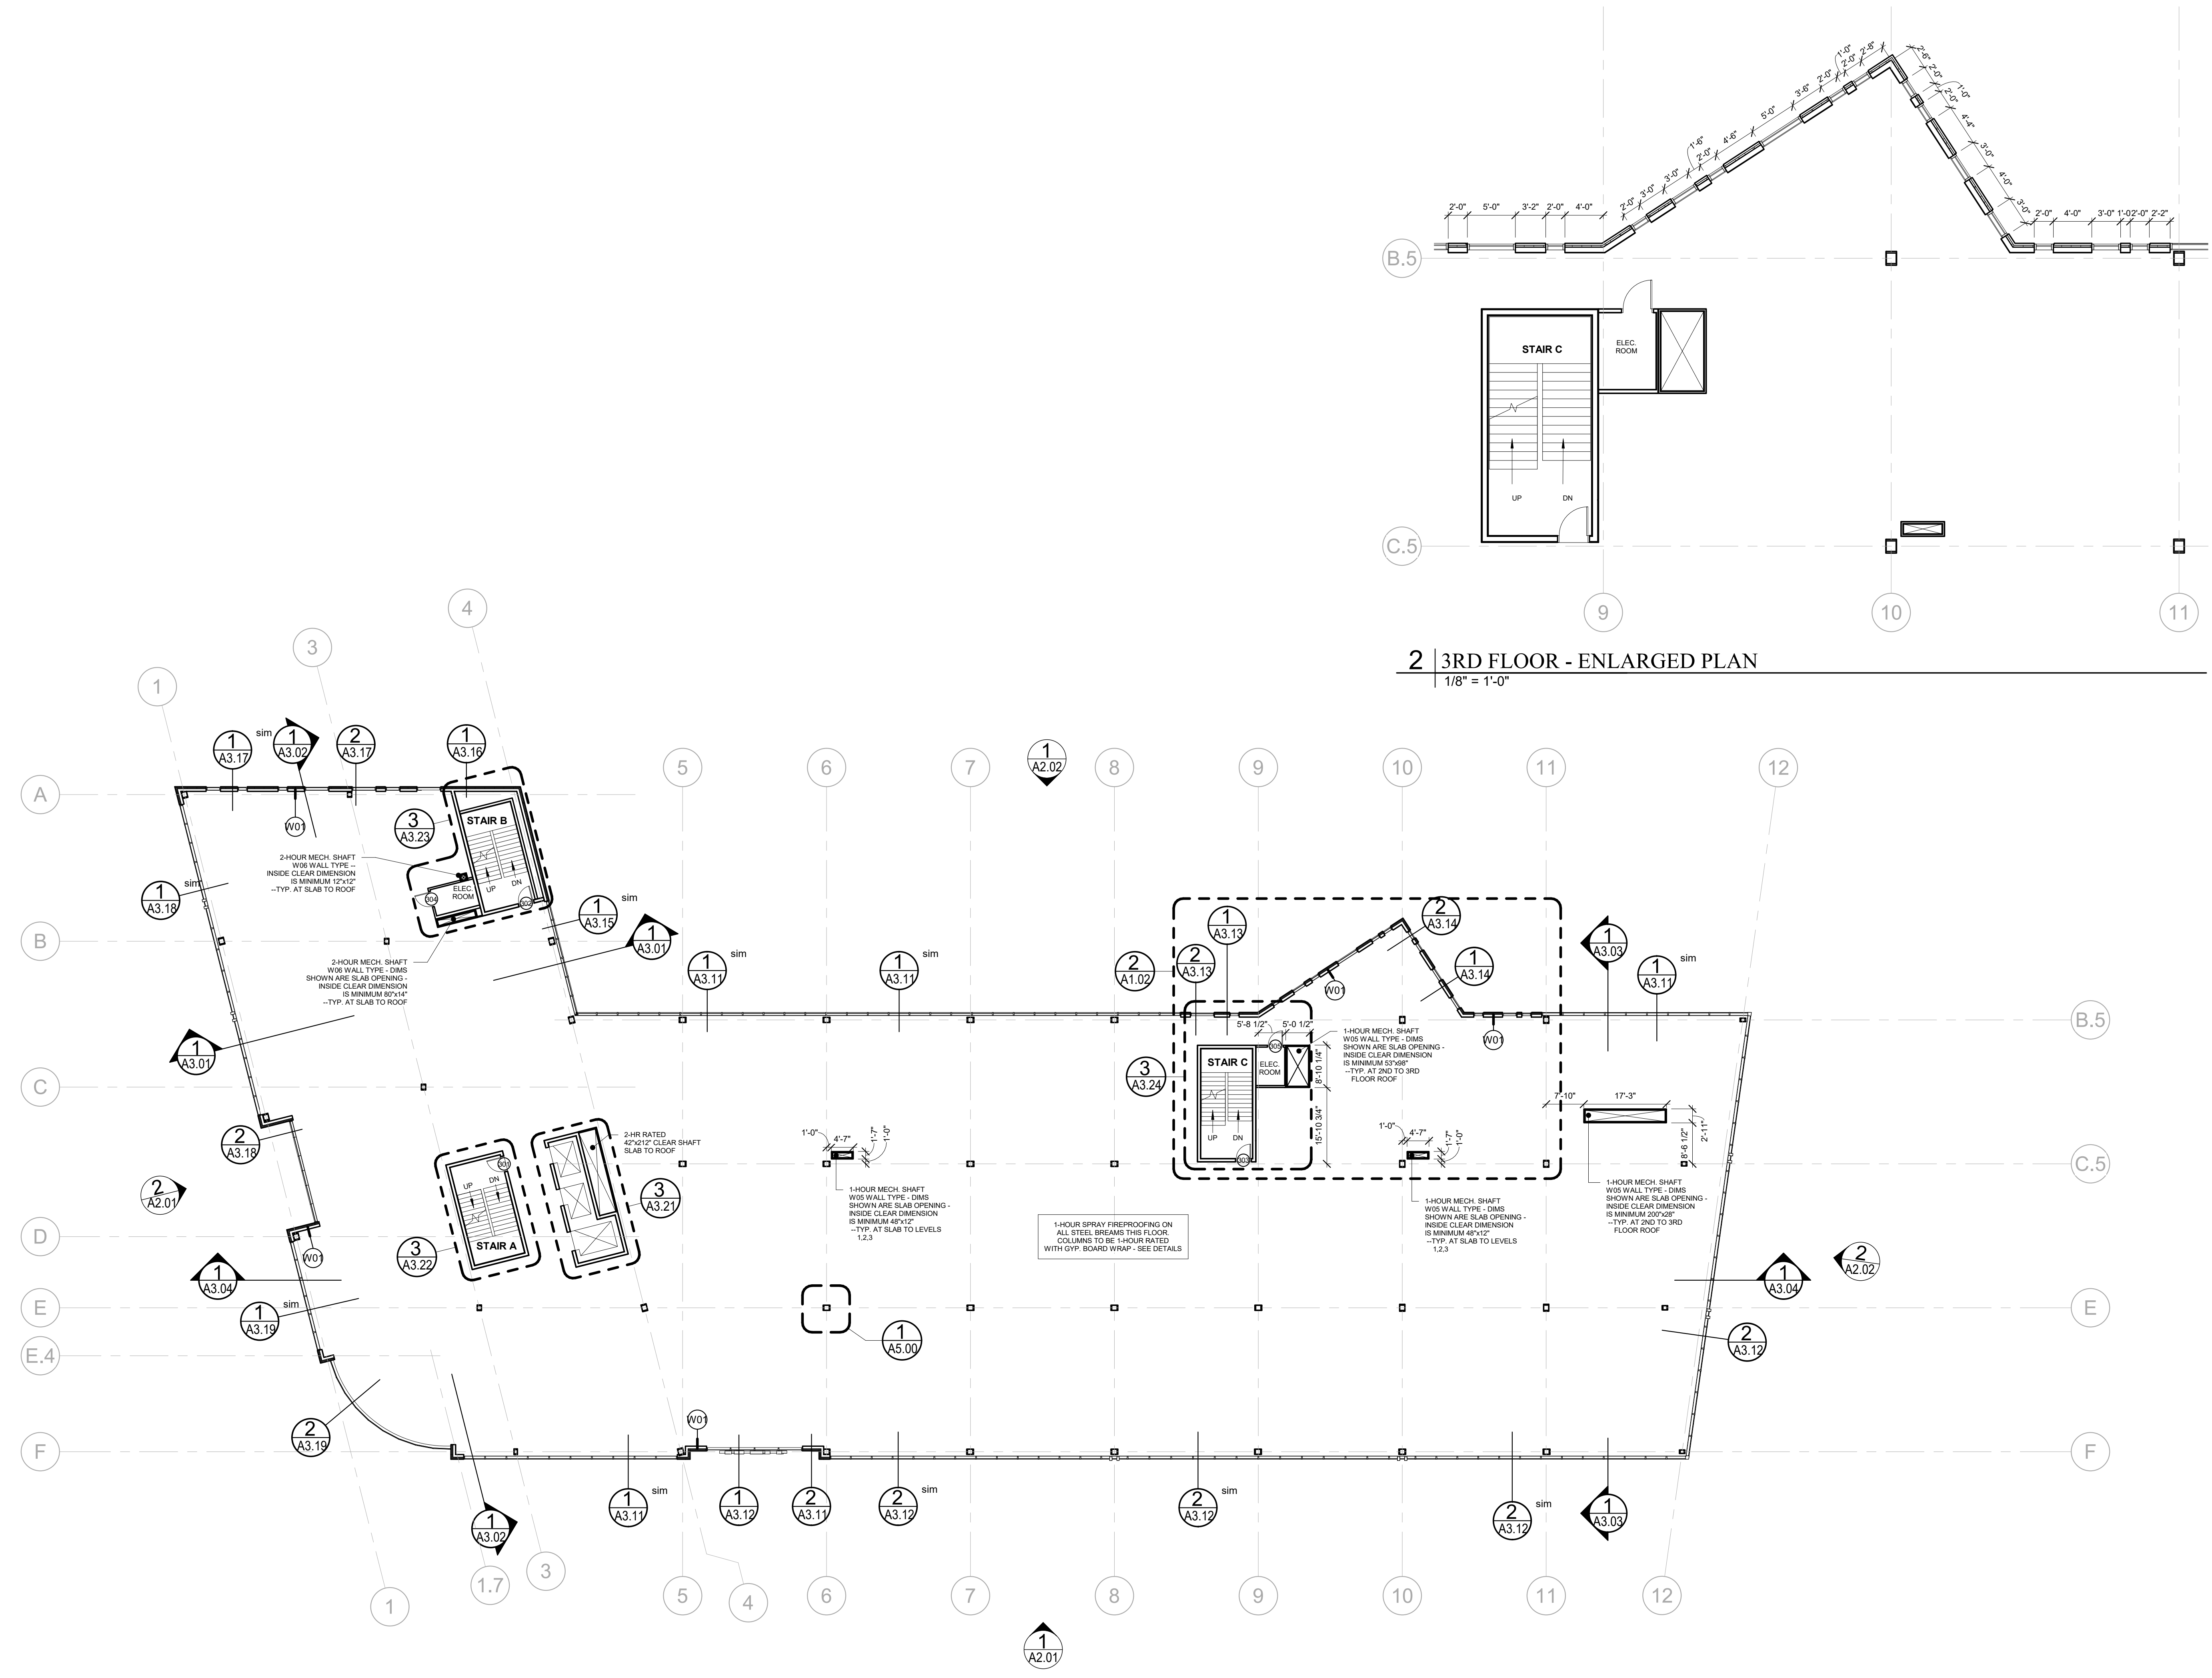

**1 | 2ND AND 3RD FLOOR**  
 1/16" = 1'-0"

**2 | 3RD FLOOR - ENLARGED PLAN**  
 1/8" = 1'-0"