



Prepared For:
0 Hancock Street LLC
 Address
 City, State

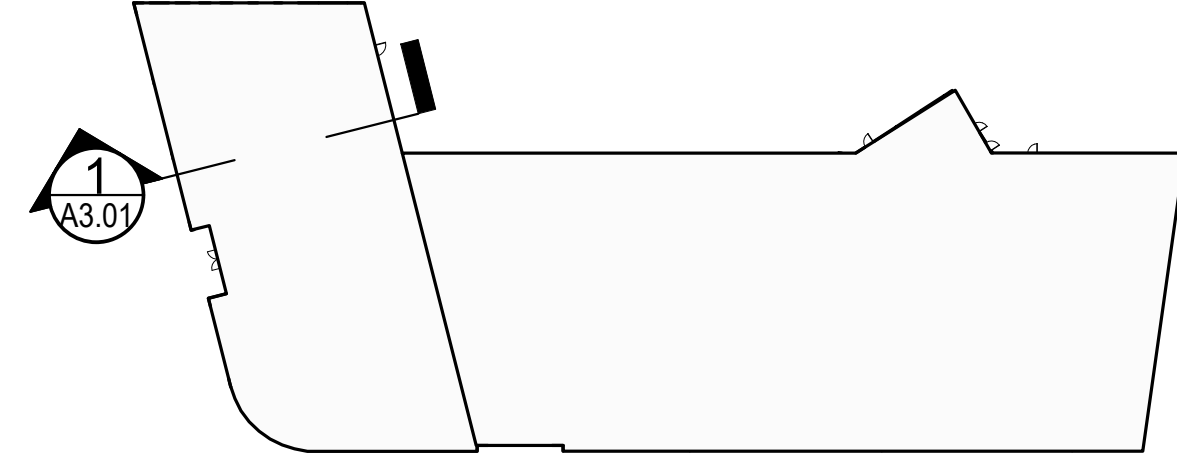

2 | KEY PLAN
 1" = 60'-0"

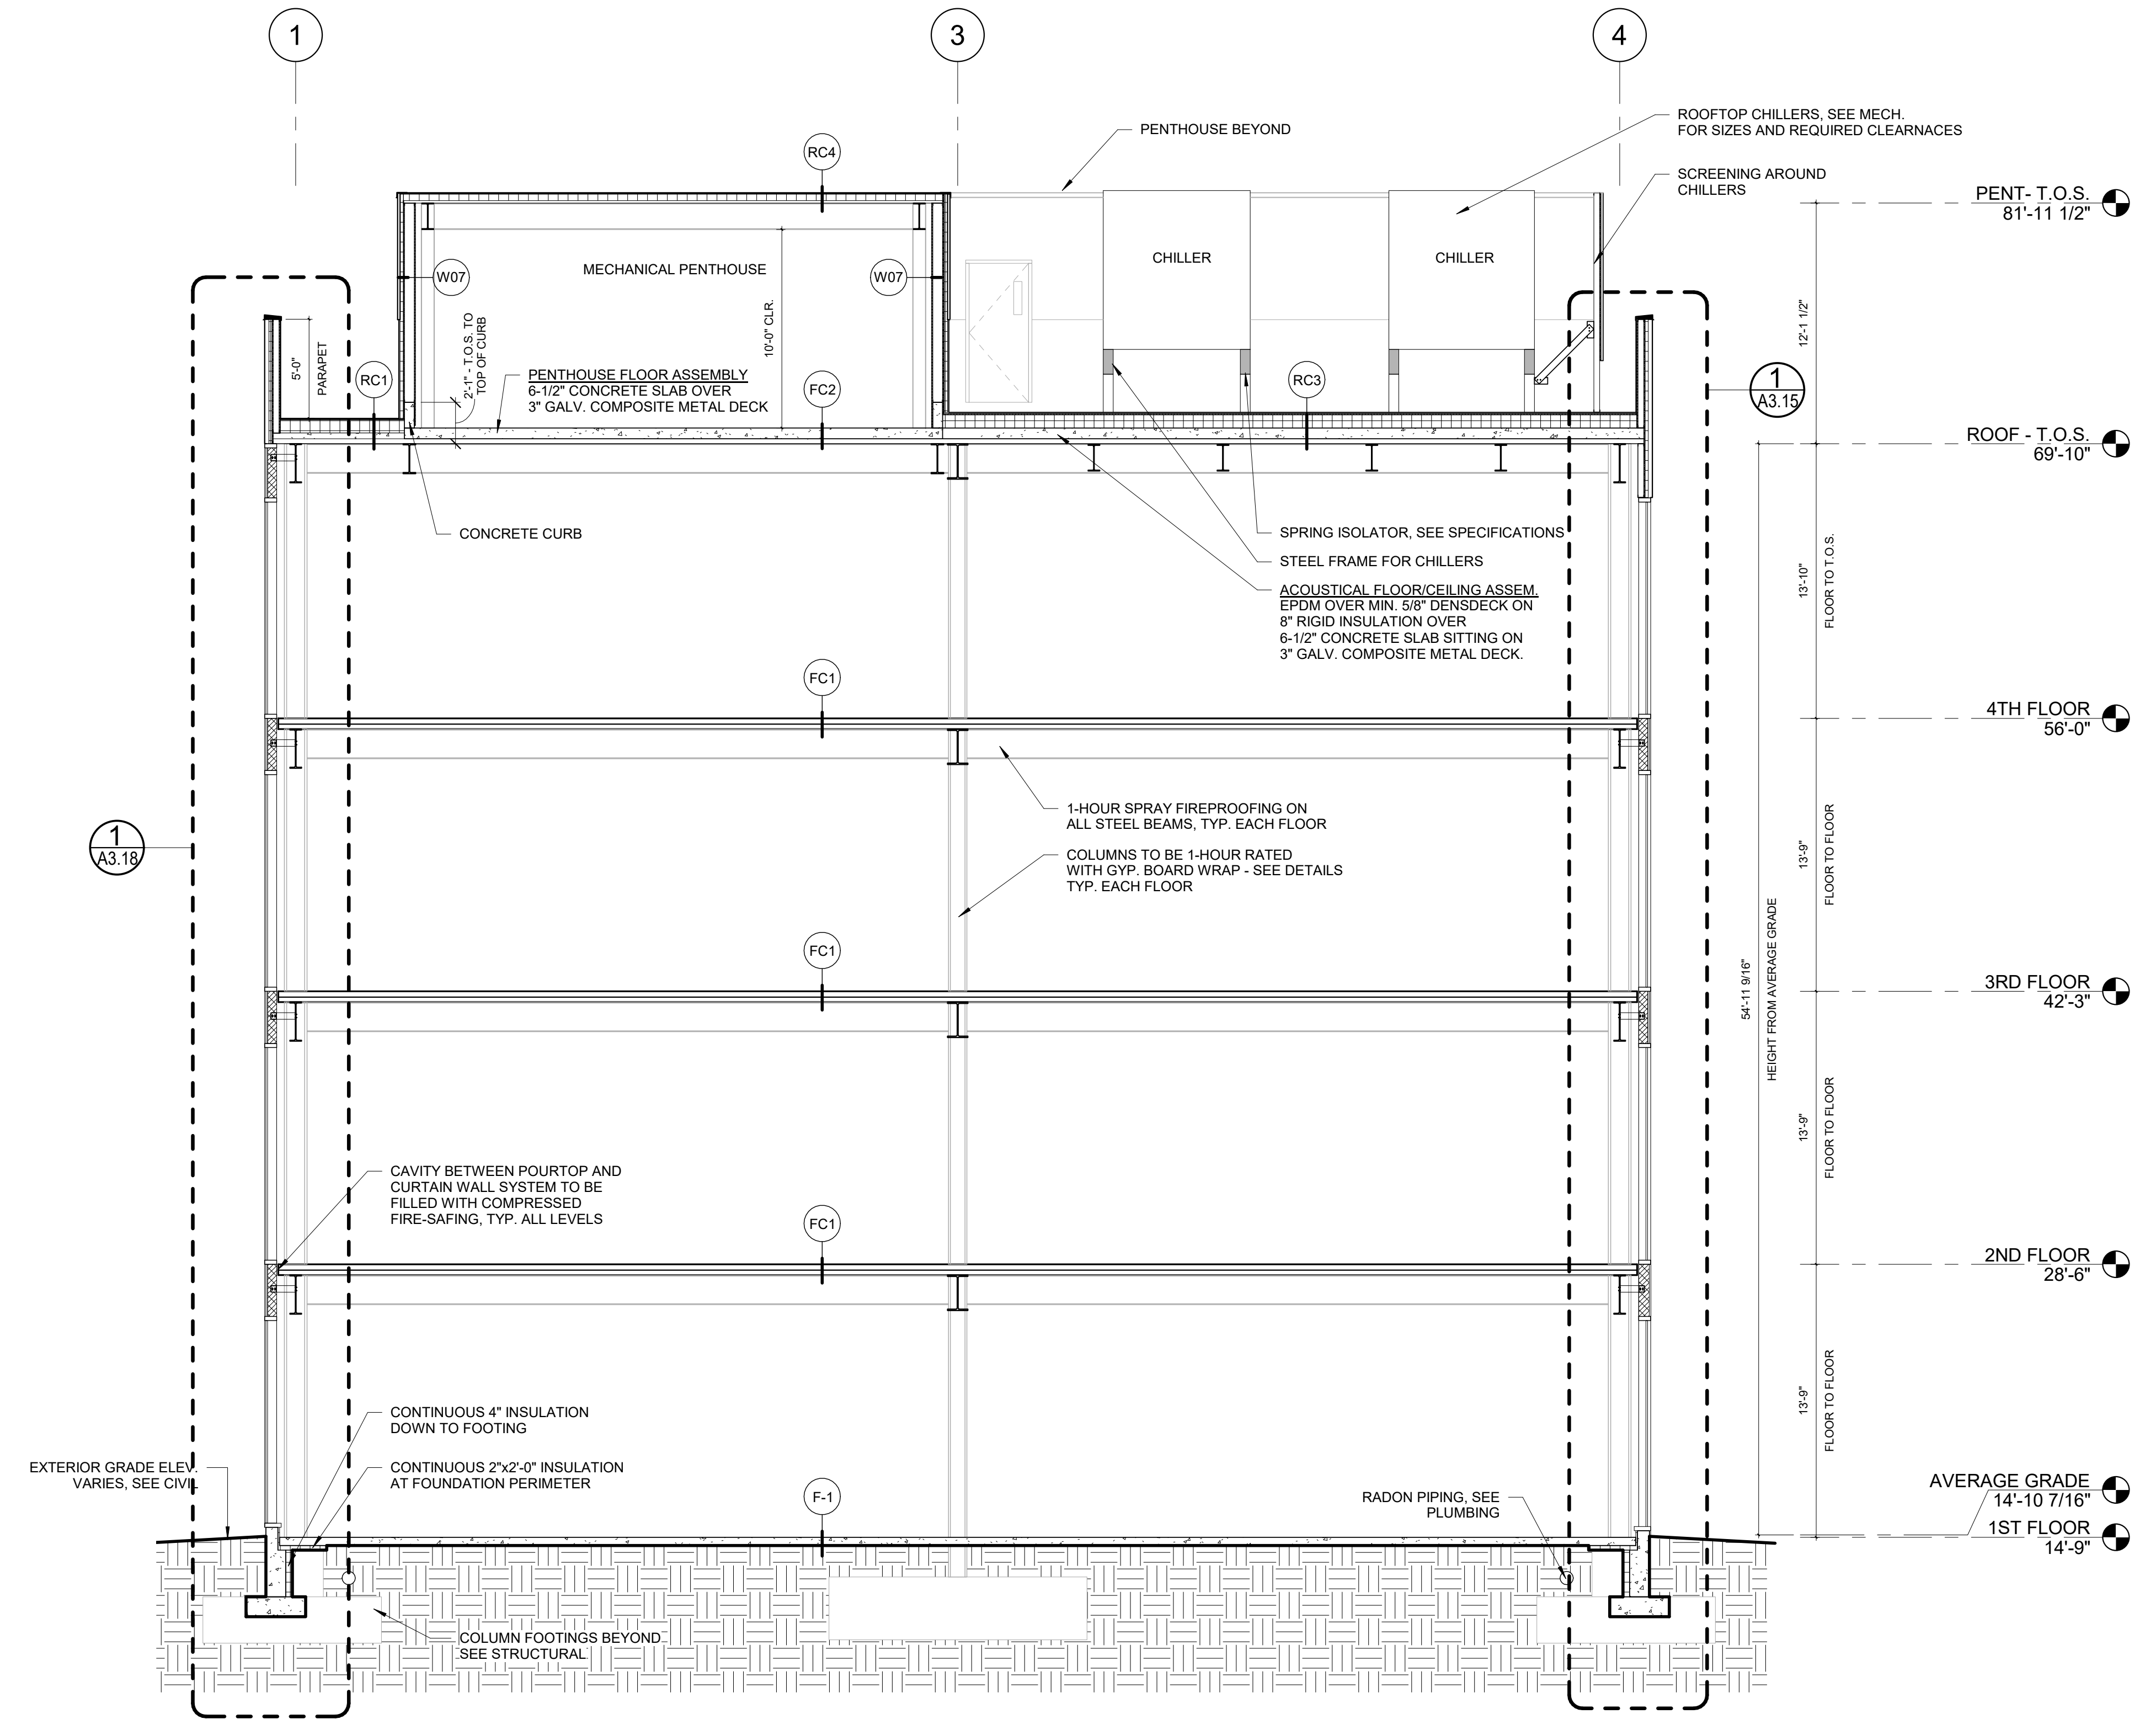

1 | SECTION AT FOUR STORY BUILDING
 3/16" = 1'-0"

Consultant:
ARCHITYPE architects
 48 Union Wharf Portland, Maine 04101
 (207) 772-0022 ARCHITYPE@ARCHITYPEPA.COM

Project:
0 Hancock Street
 1 Hancock Street
 Portland, Maine

Revisions:
 Issued For Permit - 10/23/2017

Date: August 2017
 Scale: As indicated
Building Section

A3.01