

Prepared For:  
**0 Hancock Street  
LLC**


Consultant:  
**ARCHITYPE  
architects**  
48 Union Wharf Portland, Maine 04101  
(207) 772-6022 ARCHITYPE@ARCHITYPEPA.COM

Project:  
**0 Hancock Street**  
1 Hancock Street  
Portland, Maine


Revisions:  
Issued For Permit - 10/23/2017

Date: August 2017  
Scale: As indicated  
**Building Section**

**A3.02**

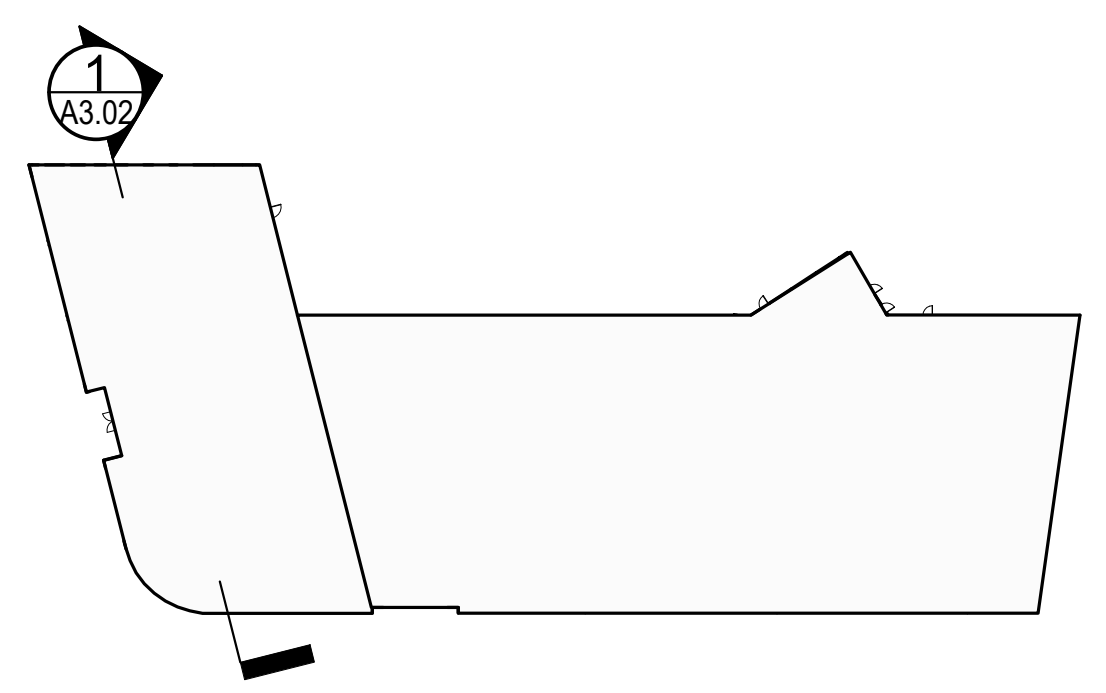

**2 | KEY PLAN**  
1" = 60'-0"

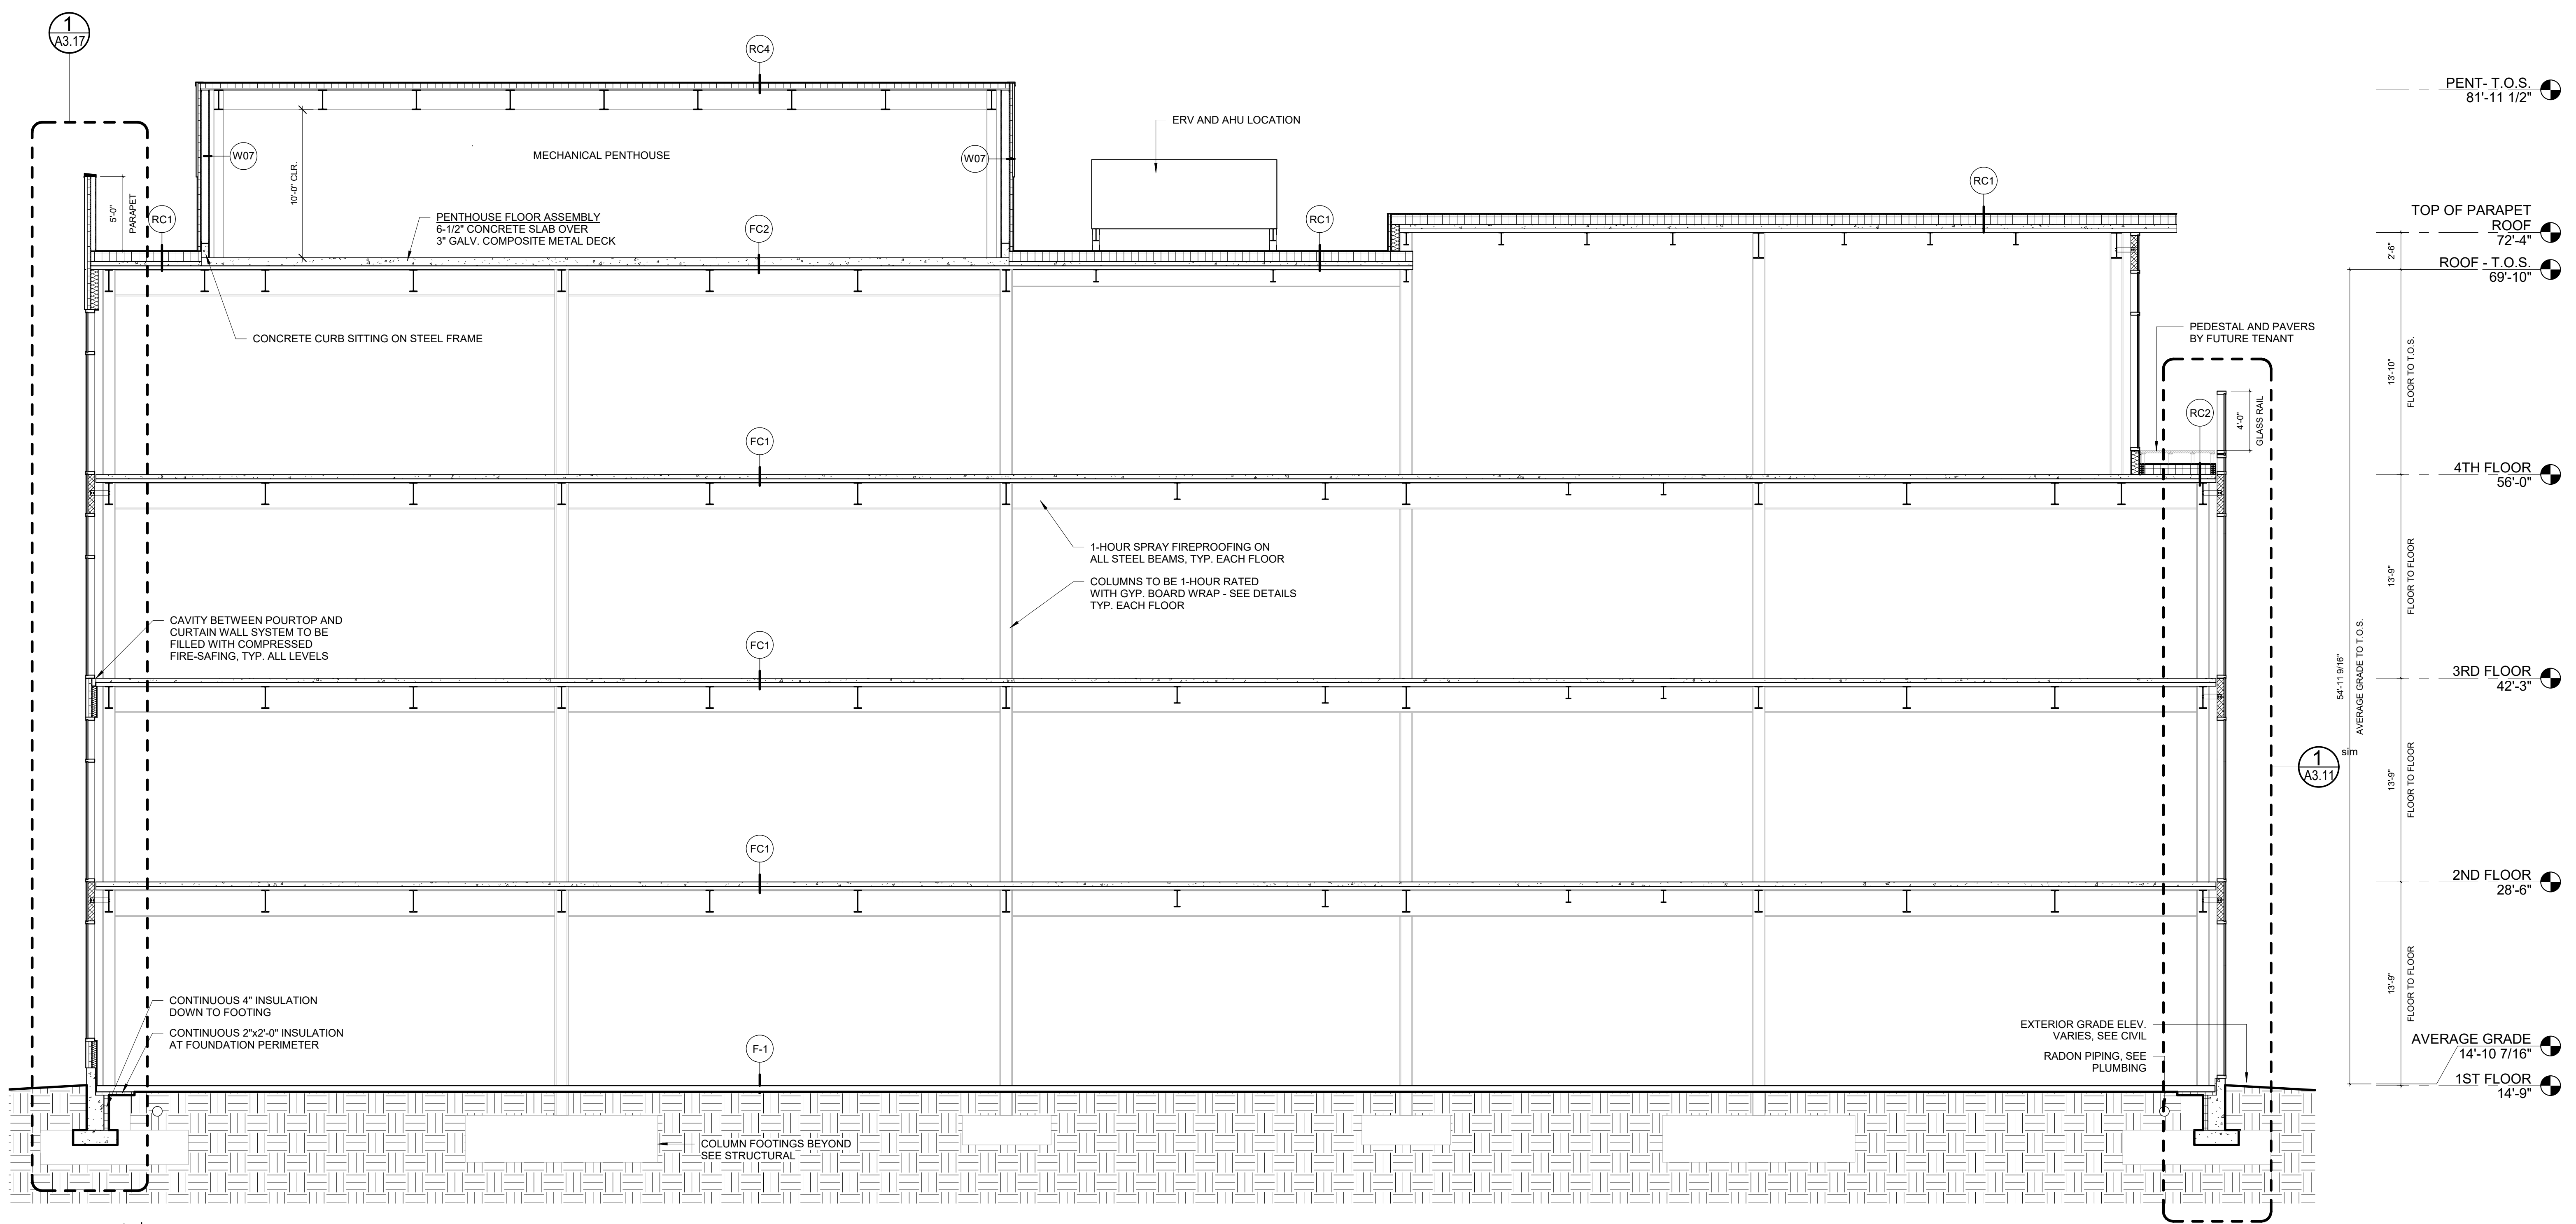

**1 | CROSS SECTION AT FOUR STORY BUILDING**  
3/16" = 1'-0"