

Prepared For:
0 Hancock Street LLC

2 | KEY PLAN
 1" = 60'-0"


Consultant:
ARCHETYPE architects
 48 Union Wharf Portland, Maine 04101
 (207) 772-6022 ARCHETYPE@ARCHETYPEPA.COM

Project:
0 Hancock Street
 1 Hancock Street
 Portland, Maine

Revisions:
 Issued For Permit - 10/23/2017

Date: **August 2017**
 Scale: **As indicated**
Building Section

A3.03

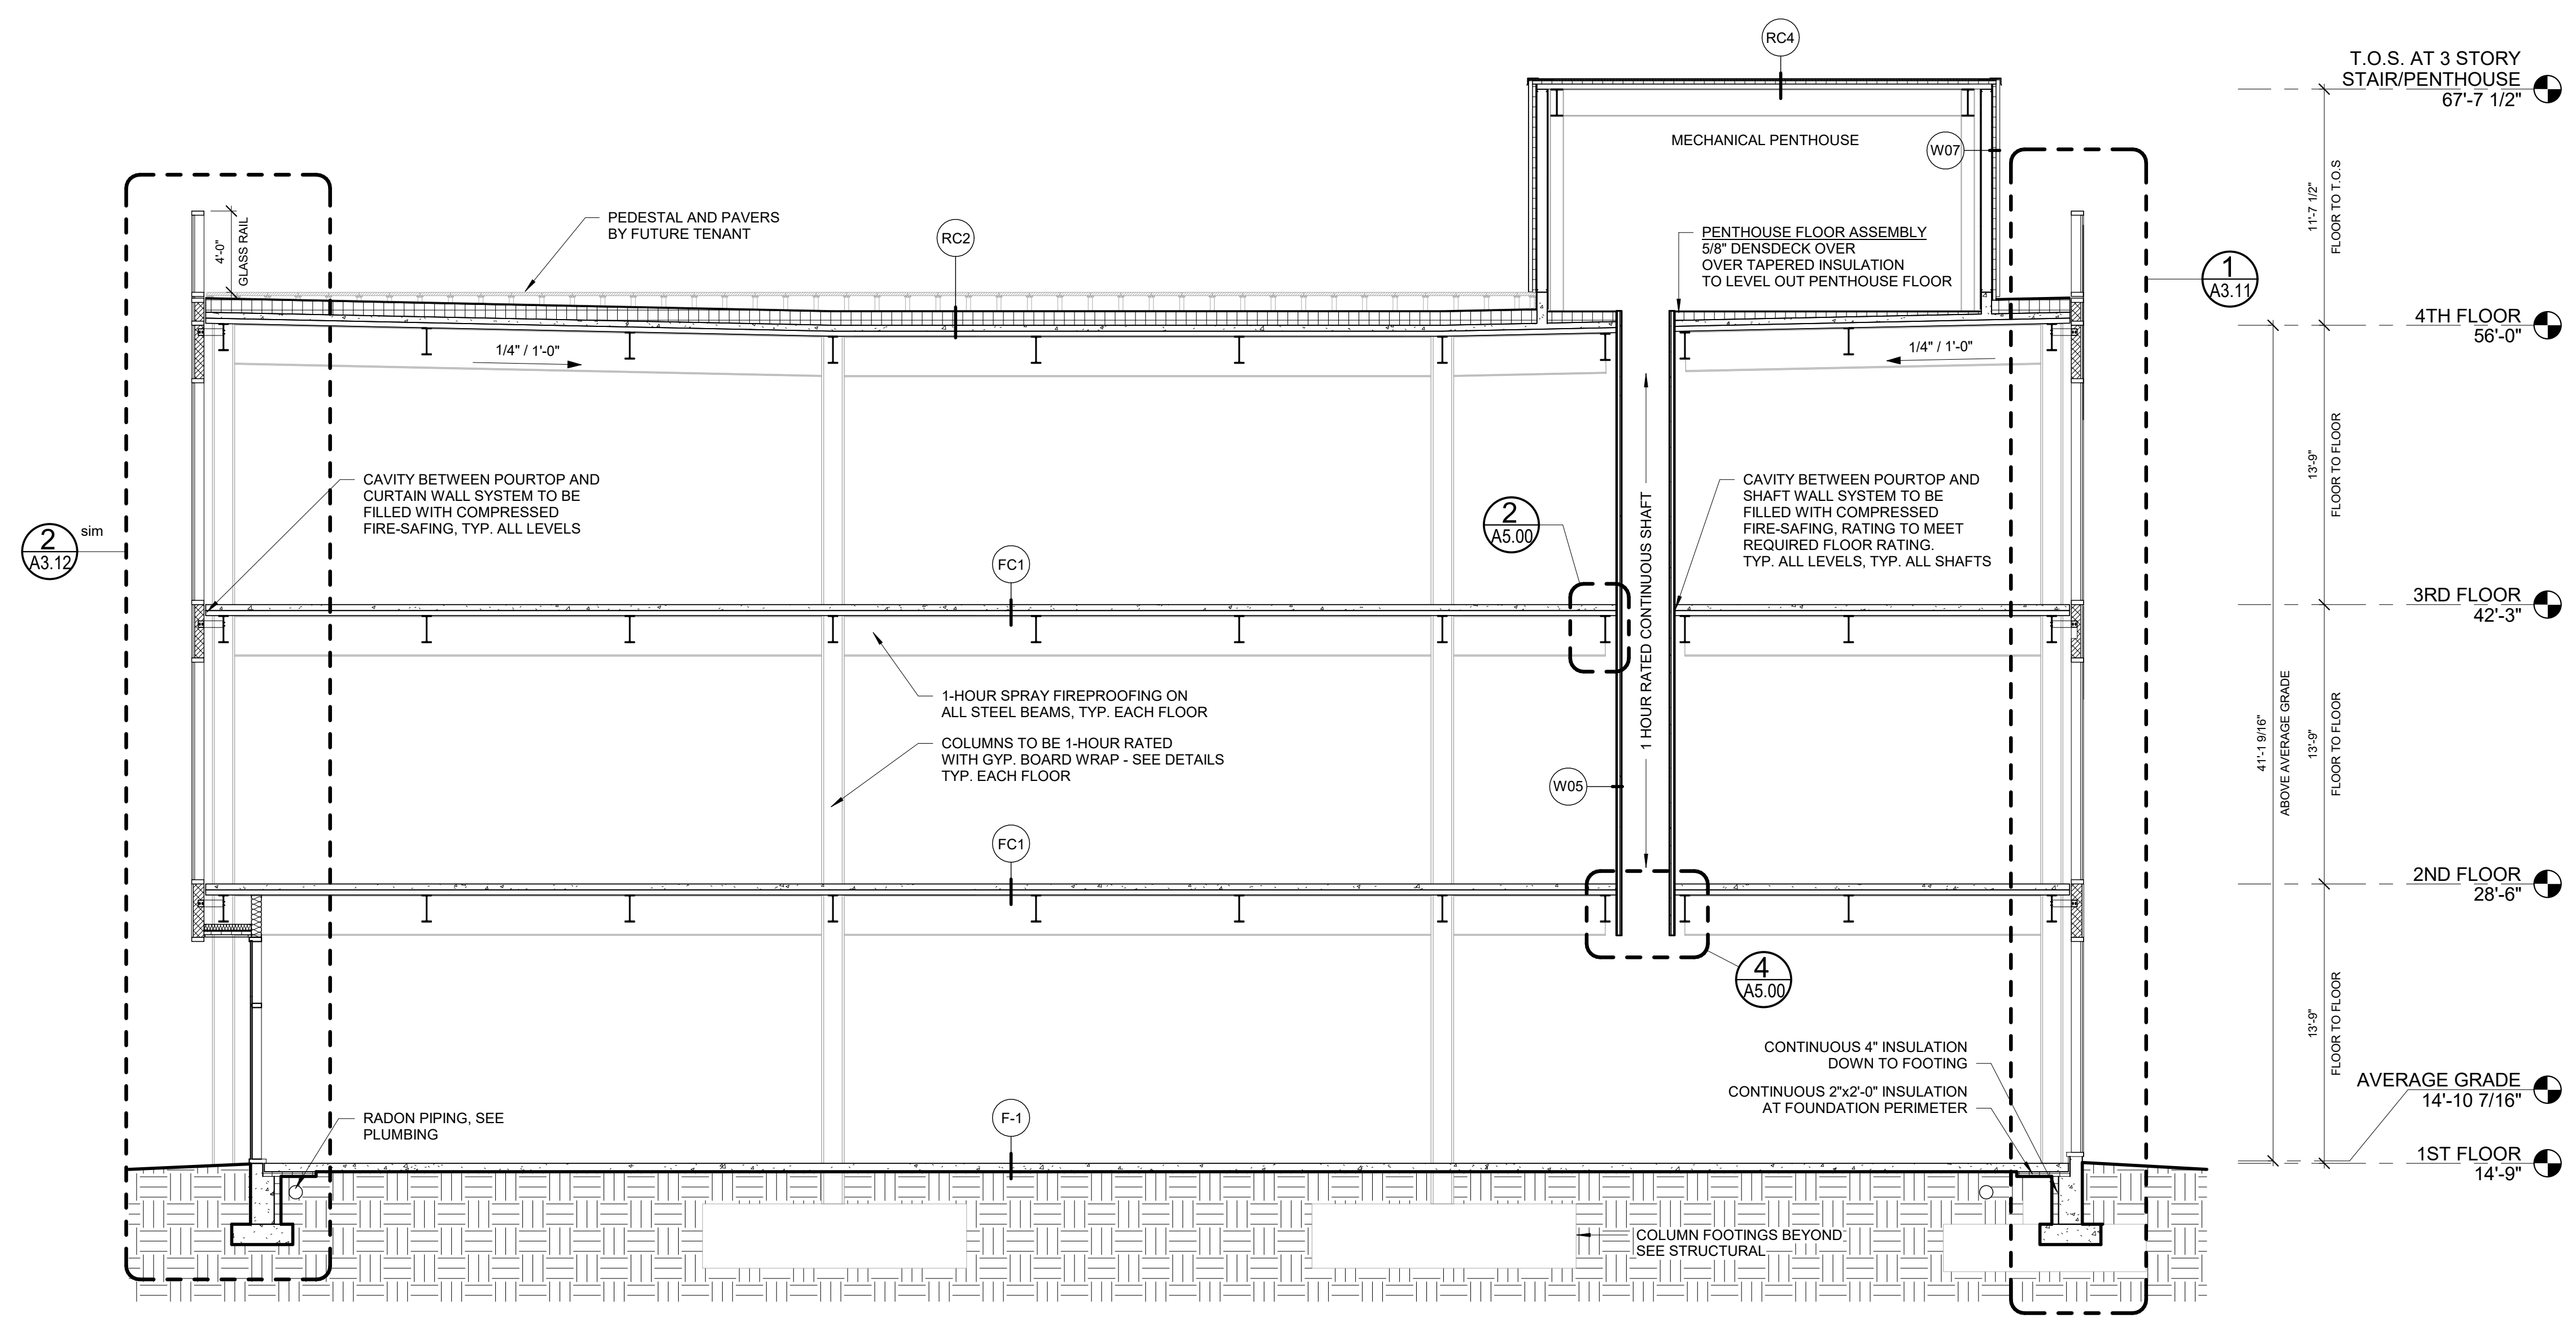

1 | SECTION AT THREE STORY BUILDING
 3/16" = 1'-0"