

Prepared For:  
0 Hancock Street  
LLC


Consultant:  
**ARCHETYPE** architects  
48 Union Wharf Portland, Maine 04101  
(207) 772-6022 ARCHETYPE@ARCHETYPEPA.COM

Project:  
0 Hancock Street  
Portland, Maine


Revisions:  
Issued For Permit - 10/23/2017

Date: August 2017  
Scale: As indicated  
Building Section

A3.04

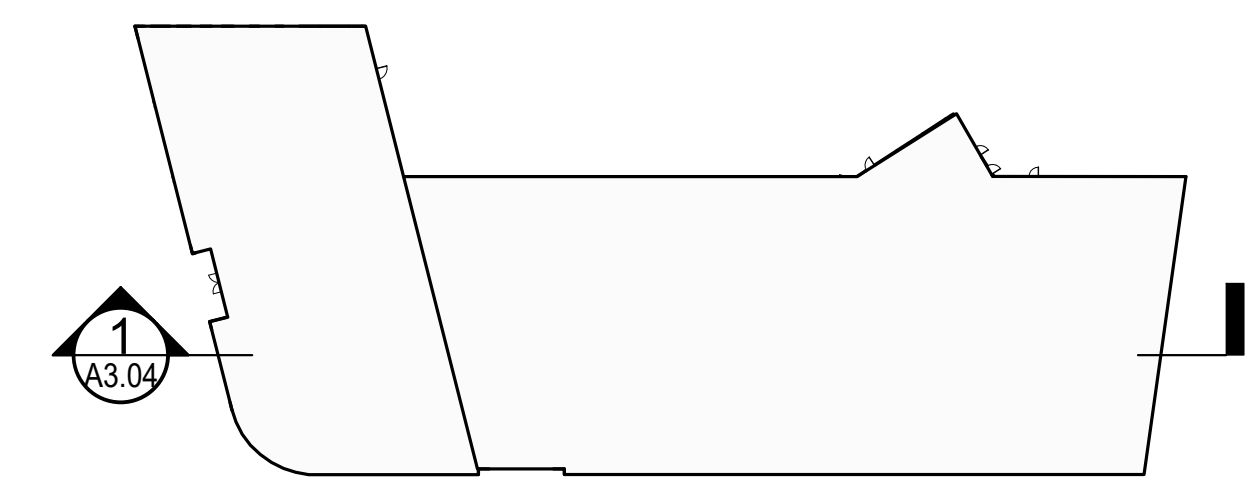

2 KEY PLAN  
1" = 60'-0"

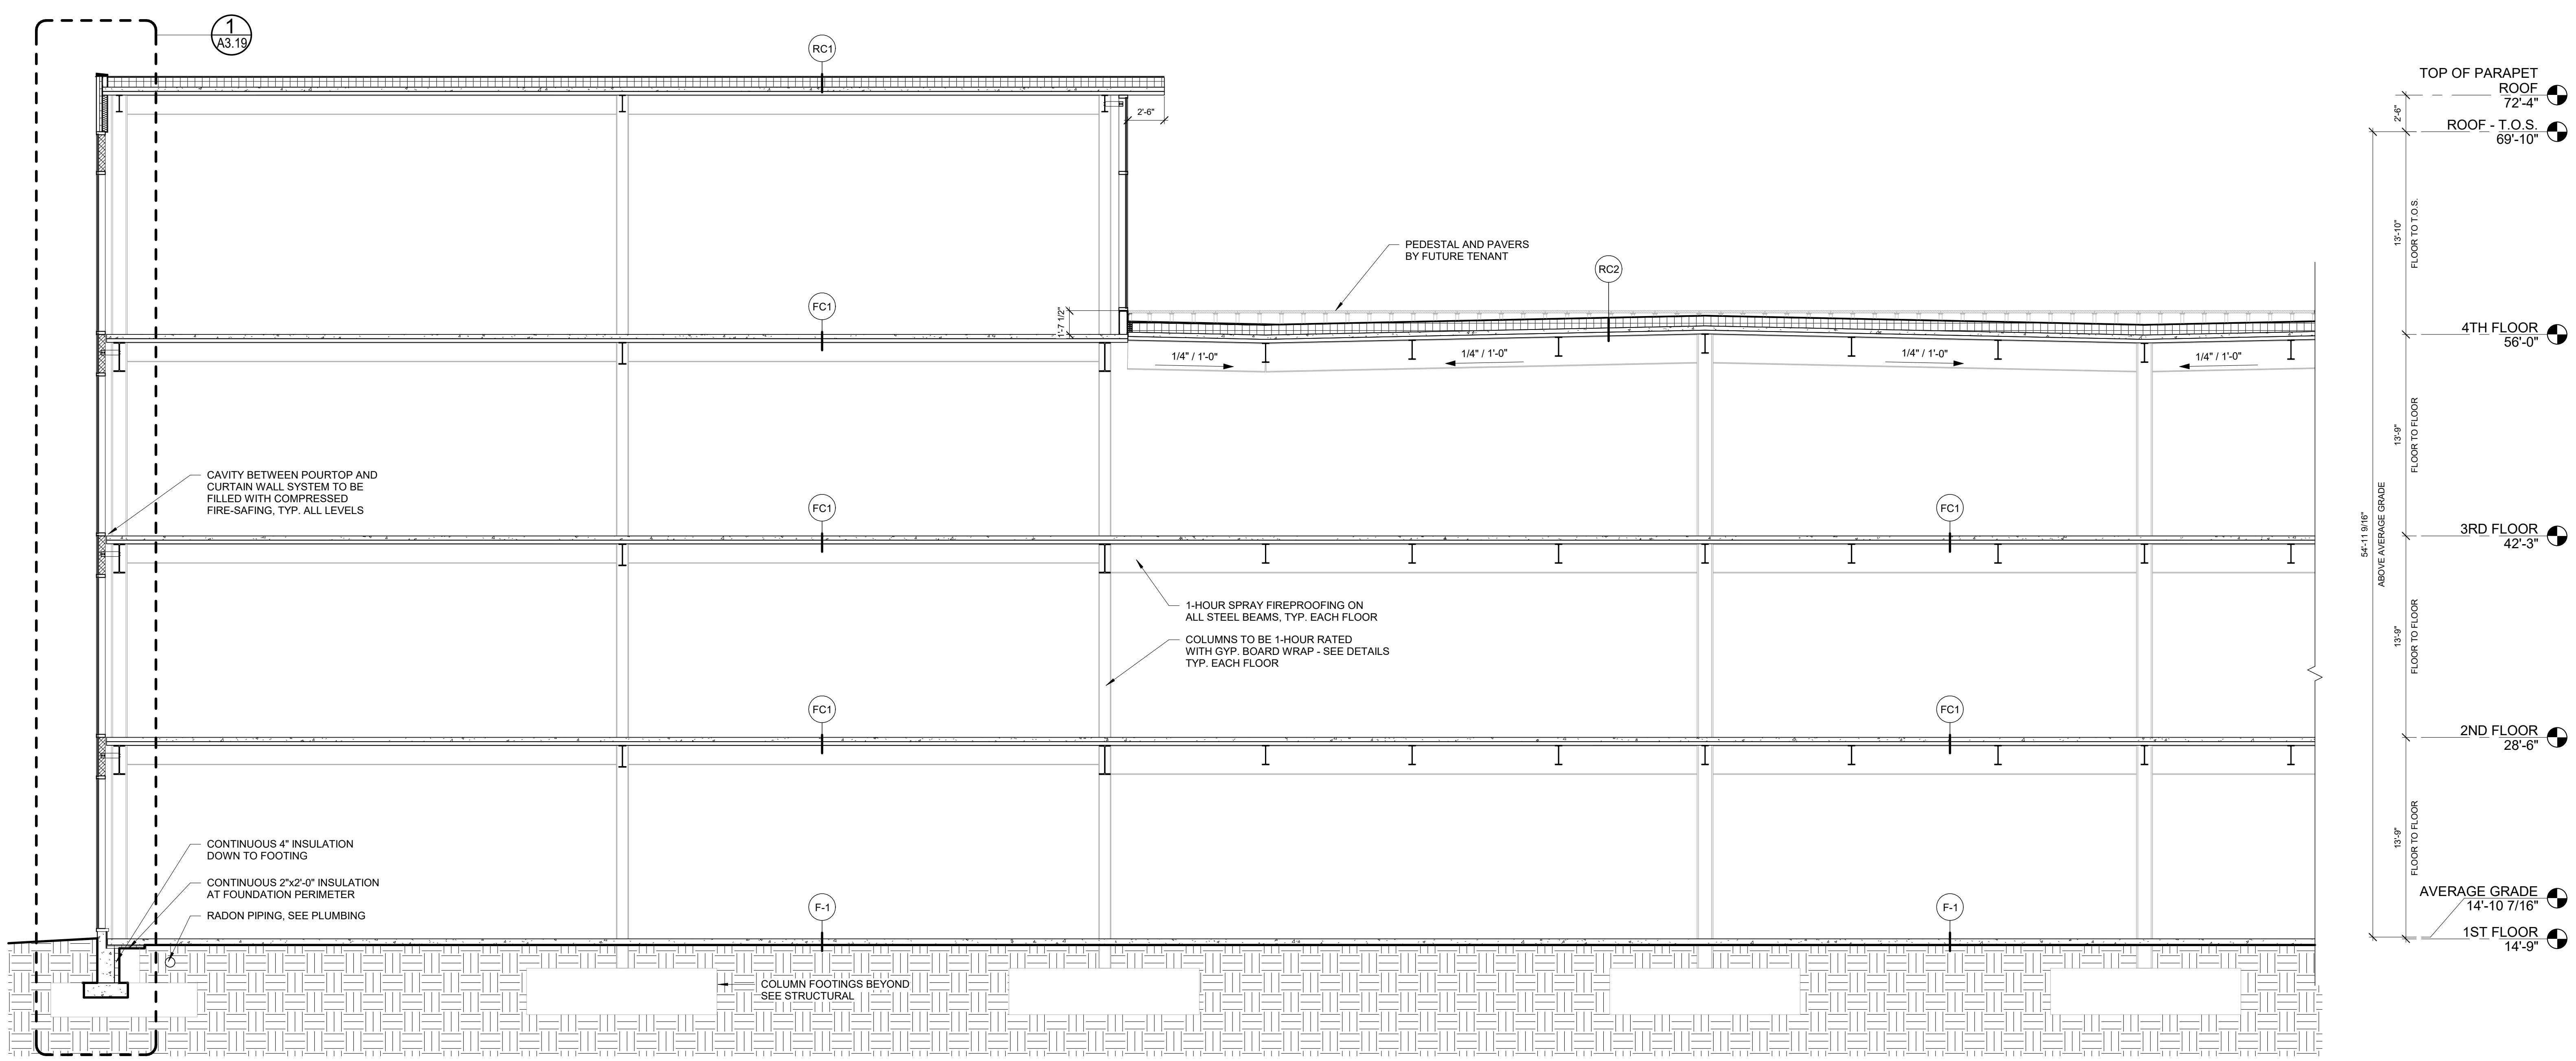

1 Section 2  
3/16" = 1'-0"