


Revision	By	Date
5	SRB	17.03.20
4	SRB	17.03.20
3	SRB	17.09.26
2	SRB	17.09.26
1	SRB	17.08.08

File Name	DWN.	DBS	SRB	17.07.12
195350450_grading	DWN.	CHKD.	DSGN.	DATE

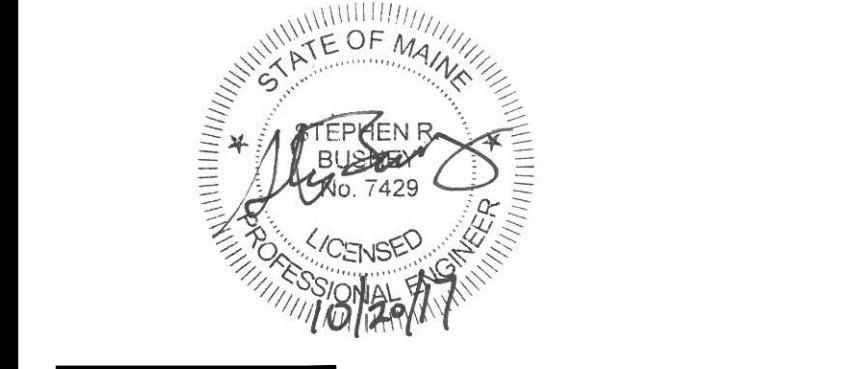


Client/Project
O HANCOCK STREET LLC

THAMES STREET SITE
PORTLAND, MAINE

Title
GRADING, DRAINAGE AND
EROSION CONTROL PLAN

Project No. 195350450
Scale 1" = 20'
Sheet C-4.0

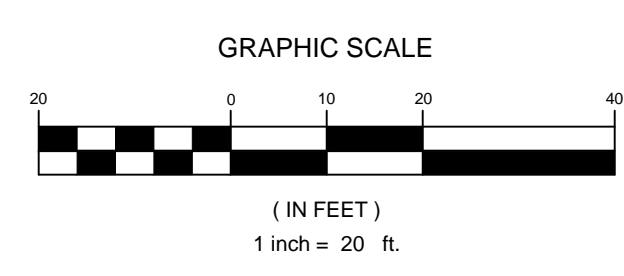

V:\195350450\195350450\195350450_grading.dwg, plottax: 10/20/2017 9:30 PM