



**NOTES:**  
 1. SEE SHEET E-001 FOR LEGEND AND GENERAL NOTES.

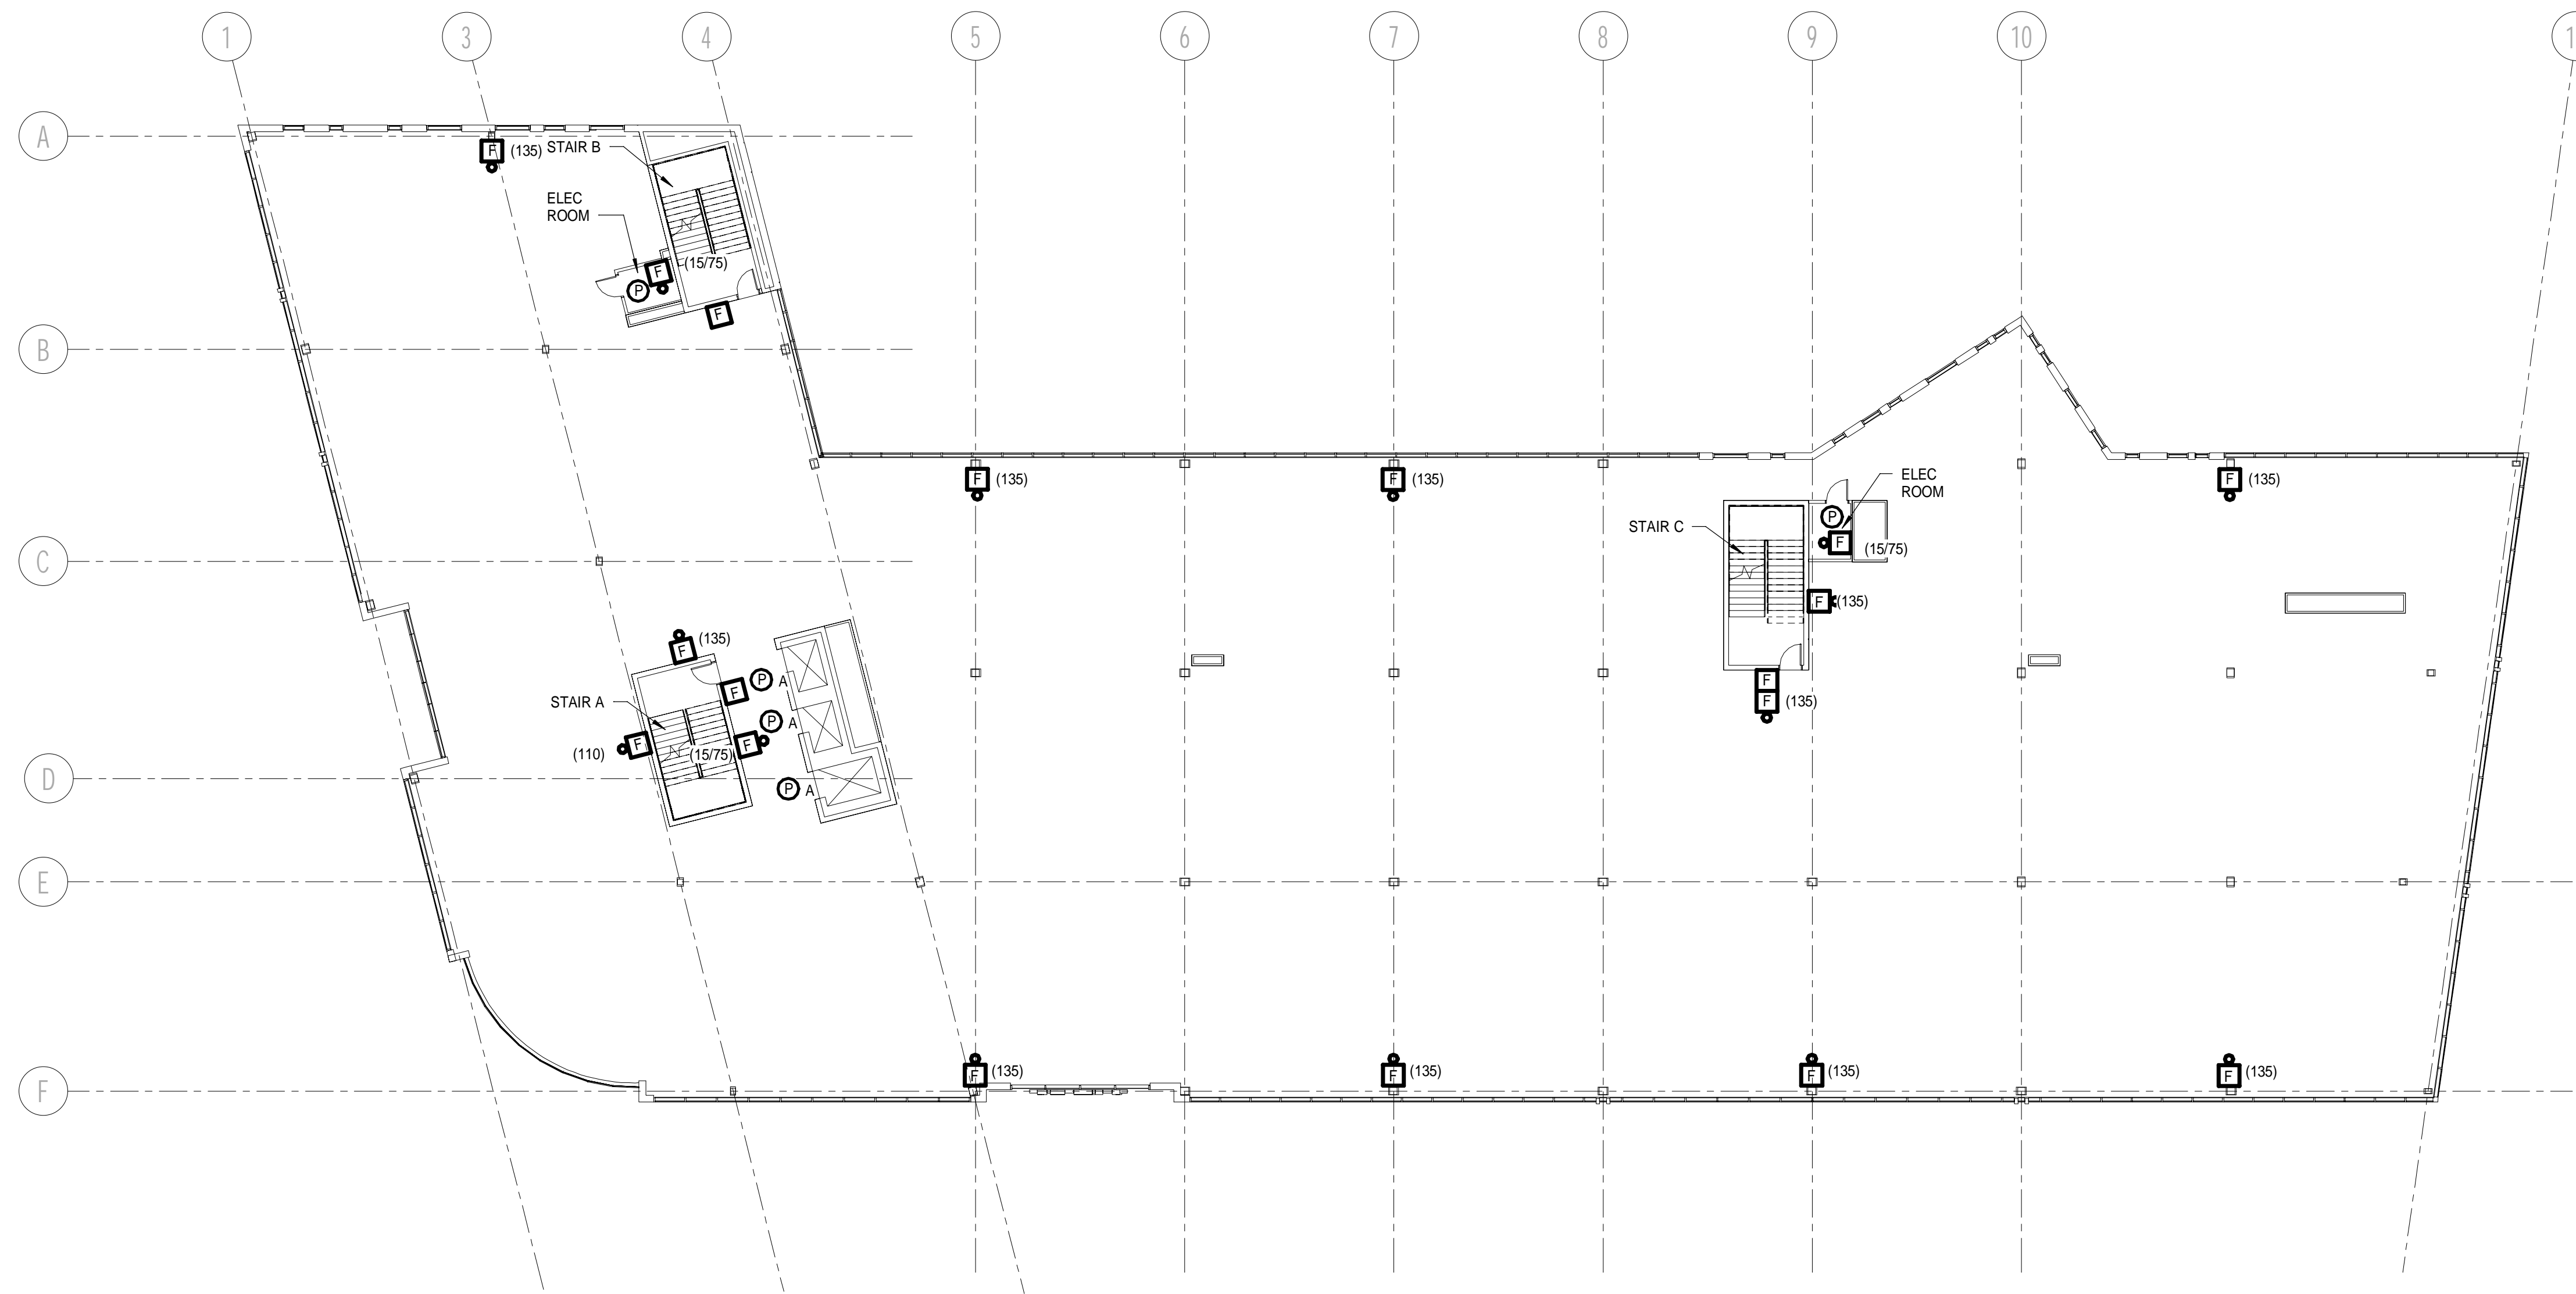


3RD FLOOR SYSTEMS PLAN (A1)  
 1/16" = 1'-0"

REV	DESCRIPTION	DATE
0	ISSUED FOR PERMIT	10/23/2017

ISSUED FOR PERMIT  
 10/23/2017  
 CURRENT ISSUE STATUS:

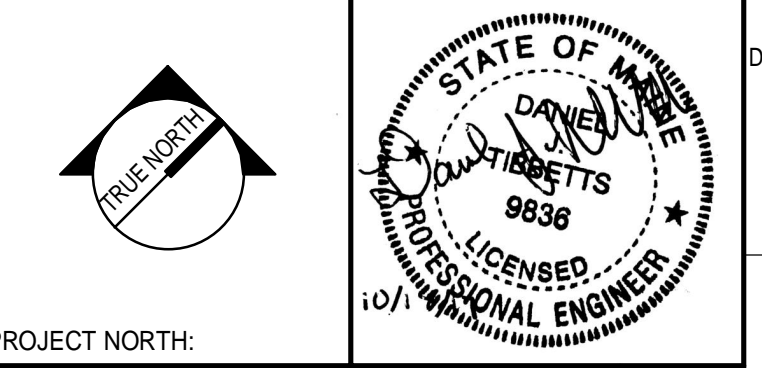


PROJECT NORTH:  
 SMRT Architects and Engineers  
 144 Fore Street/P.O. Box 618  
 Portland, Maine 04104

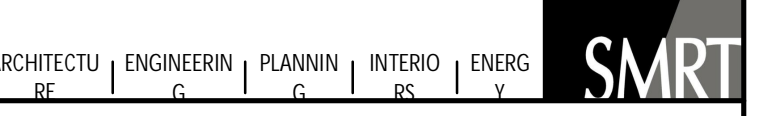

WEX

0 HANCOCK STREET, PORTLAND MAINE  
 3RD FLOOR SYSTEMS PLAN

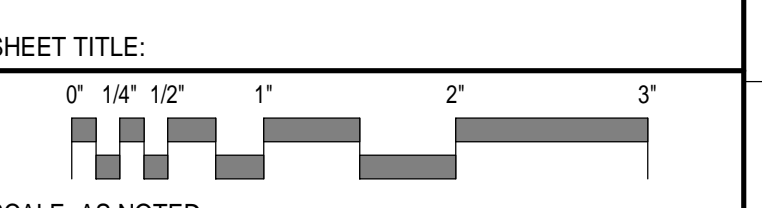

SCALE: AS NOTED

PROJECT MANAGER:	DJT	PROJECT NO.:	17146
A/E OF RECORD:	DJT		
JOB CAPTAIN:	DTJ		
DRAWN BY:	CDS		
SMRT FILE:	EY103-17146	SHEET No.:	EY103