



2 | 2ND AND 3RD FLOOR
1/16" = 1'-0"

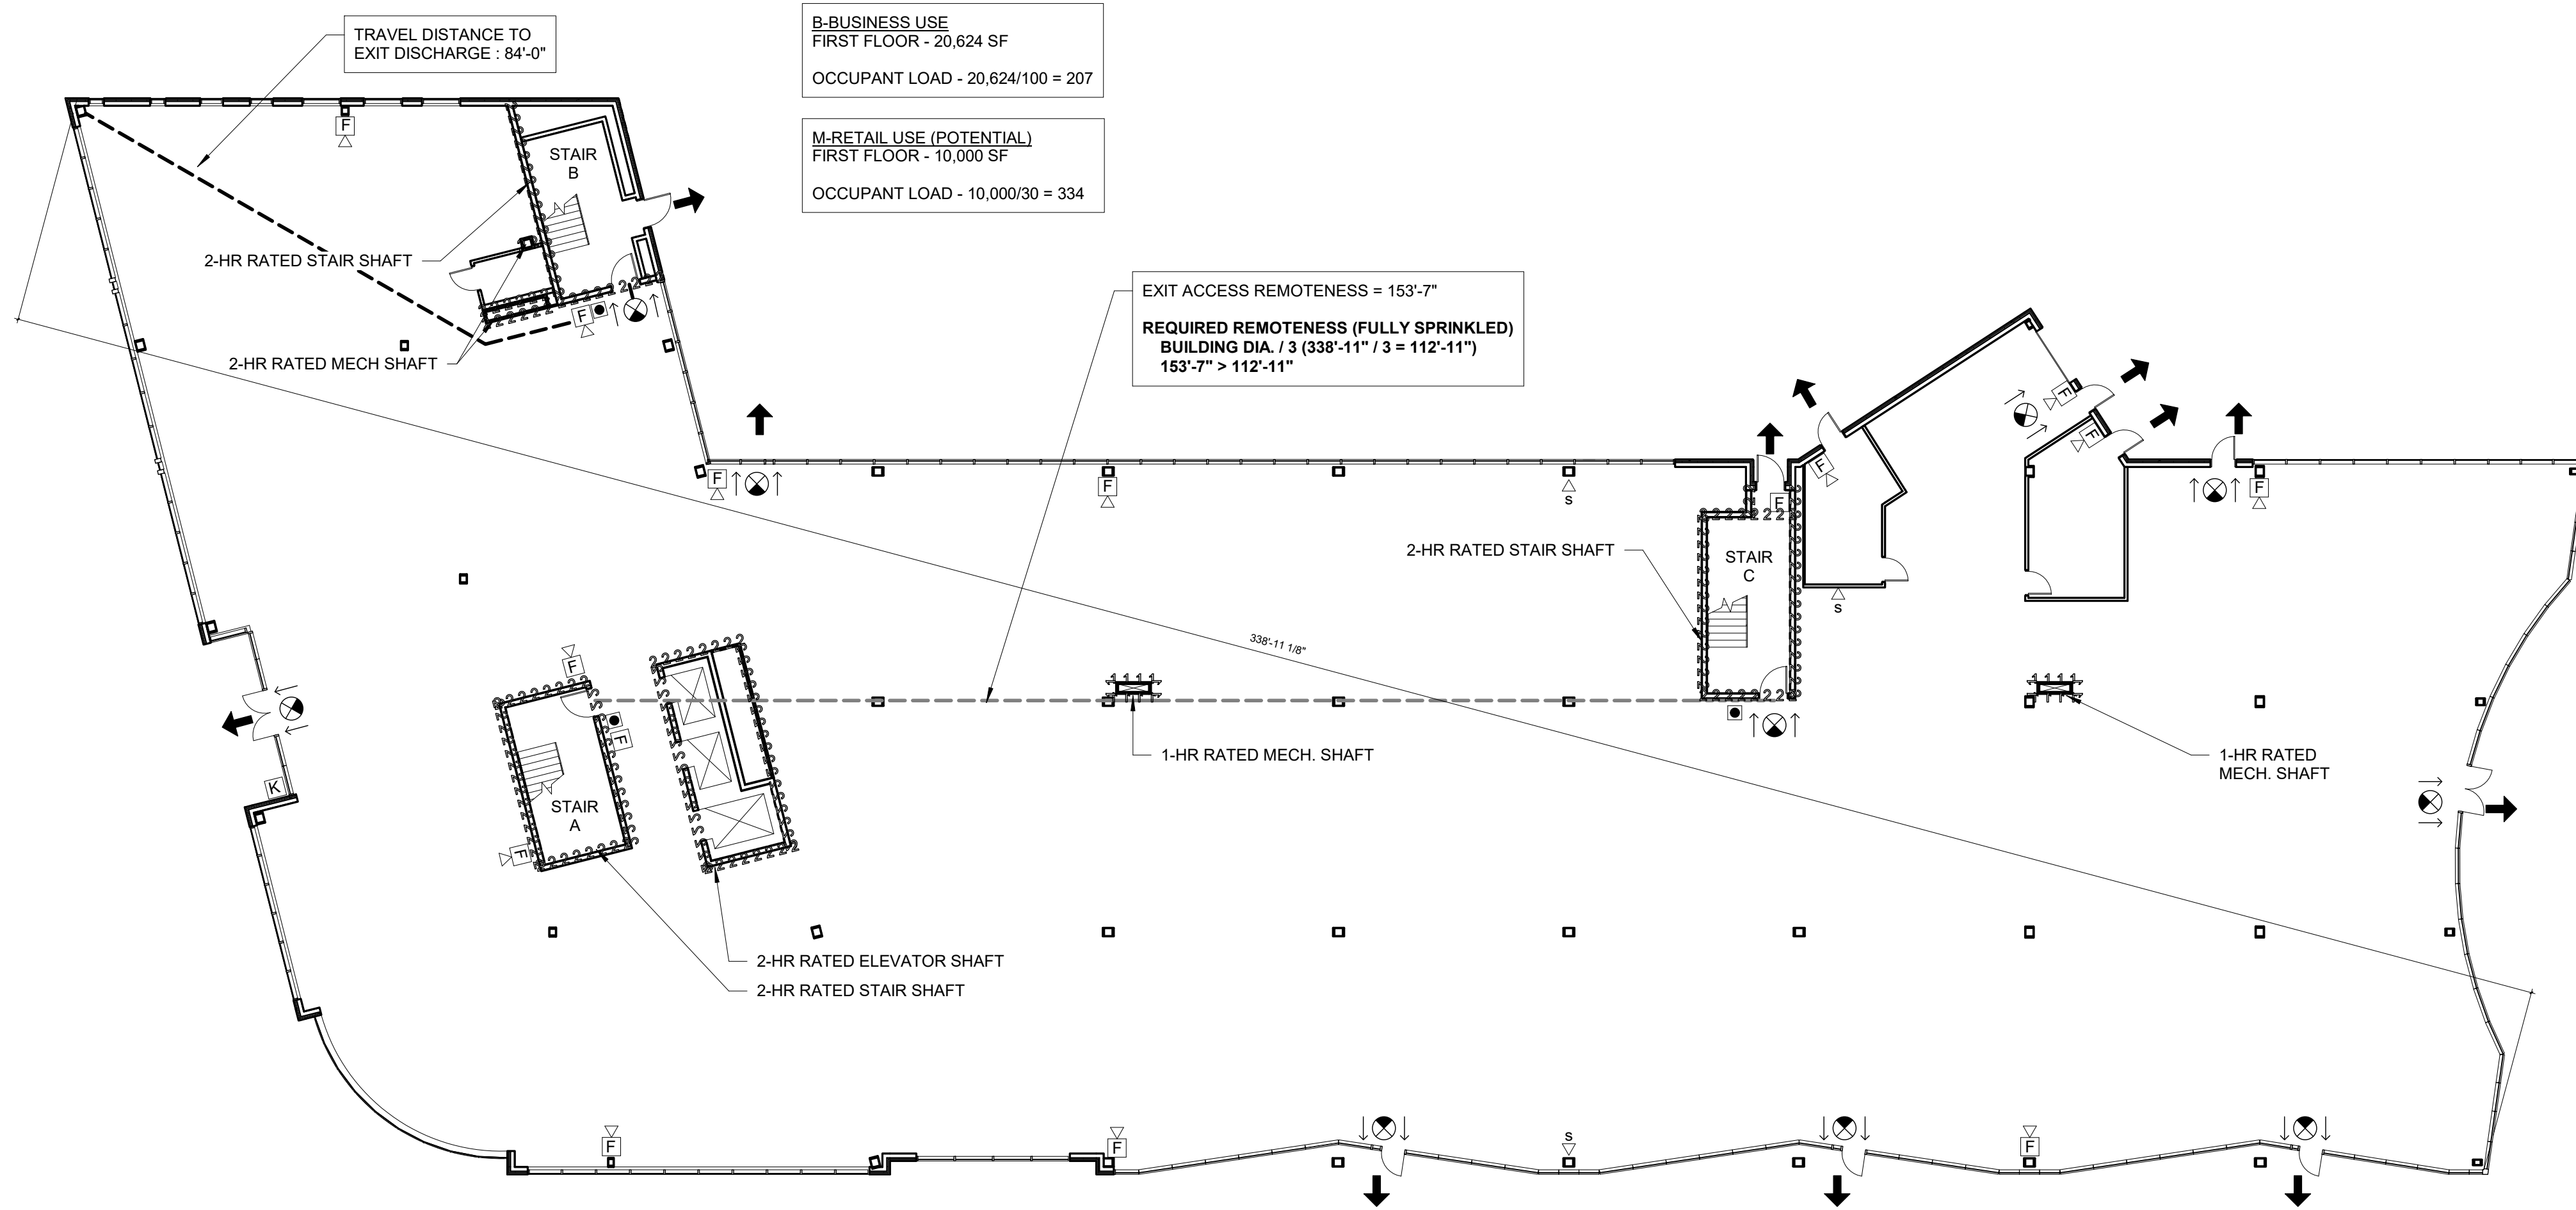

1 | 1ST FLOOR - LIFE SAFETY PLAN
1/16" = 1'-0"

FIRE EXTINGUISHER	●
1 HOUR PARTITION/SHAFT	— — —
2 HOUR PARTITION/SHAFT	— — — —
SMOKE DETECTOR	SD
MAXIMUM TRAVEL DISTANCE TO AN EXIT
COMMON PATH OF TRAVEL LENGTH	— — —
EXIT ENTRANCE	↔
EXIT ENTRANCE	→
EMERGENCY LIGHTING	Ⓛ
ALARM AND STROBE	Ⓛ
PULL STATION	F
STROBE	Ⓢ

LIFE SAFETY LEGEND
1/8" = 1'-0"

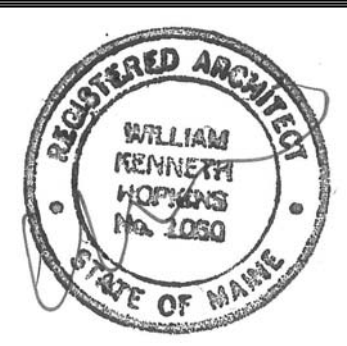

Prepared For:
0 Hancock Street
LLC

Consultant:
ARCHETYPE architects
48 Union Wharf Portland, Maine 04101
(207) 772-6022 ARCHETYPE@ARCHETYPEPEA.COM

Project:
0 Hancock Street
Portland, Maine

Revisions:
Issued For Permit - 10/23/2017

Date: August 2017
Scale: As indicated
Life Safety Plan

LS1.1