


1 | 4TH FLOOR - LIFE SAFETY PLAN
1/16" = 1'-0"

FIRE EXTINGUISHER		●
1 HOUR PARTITION/SHAFT		⊥
2 HOUR PARTITION/SHAFT		⊥
SMOKE DETECTOR		SD
MAXIMUM TRAVEL DISTANCE TO AN EXIT	
COMMON PATH OF TRAVEL LENGTH		→
EXIT ENTRANCE		⊥
EXIT ENTRANCE		→
EMERGENCY LIGHTING		EL
ALARM AND STROBE		F
PULL STATION		F
STROBE		S

LIFE SAFETY LEGEND
1/8" = 1'-0"

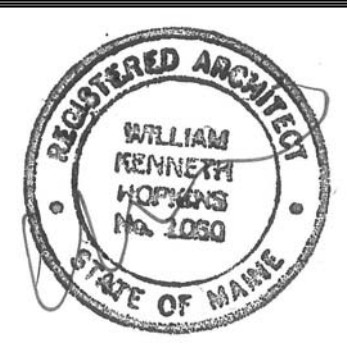

Prepared For:
0 Hancock Street
LLC

Consultant:
ARCHETYPE
architects
48 Union Wharf Portland, Maine 04101
(207) 772-6022 ARCHETYPE@ARCHETYPEPA.COM

Project:
0 Hancock Street
Portland, Maine

Revisions:
Issued For Permit - 10/23/2017

Date:
August 2017
Life Safety Plan

LS1.2