



COLD WATER RISER DIAGRAM

① DOMESTIC COLD WATER RISER DIAGRAM
 12" = 1'-0"

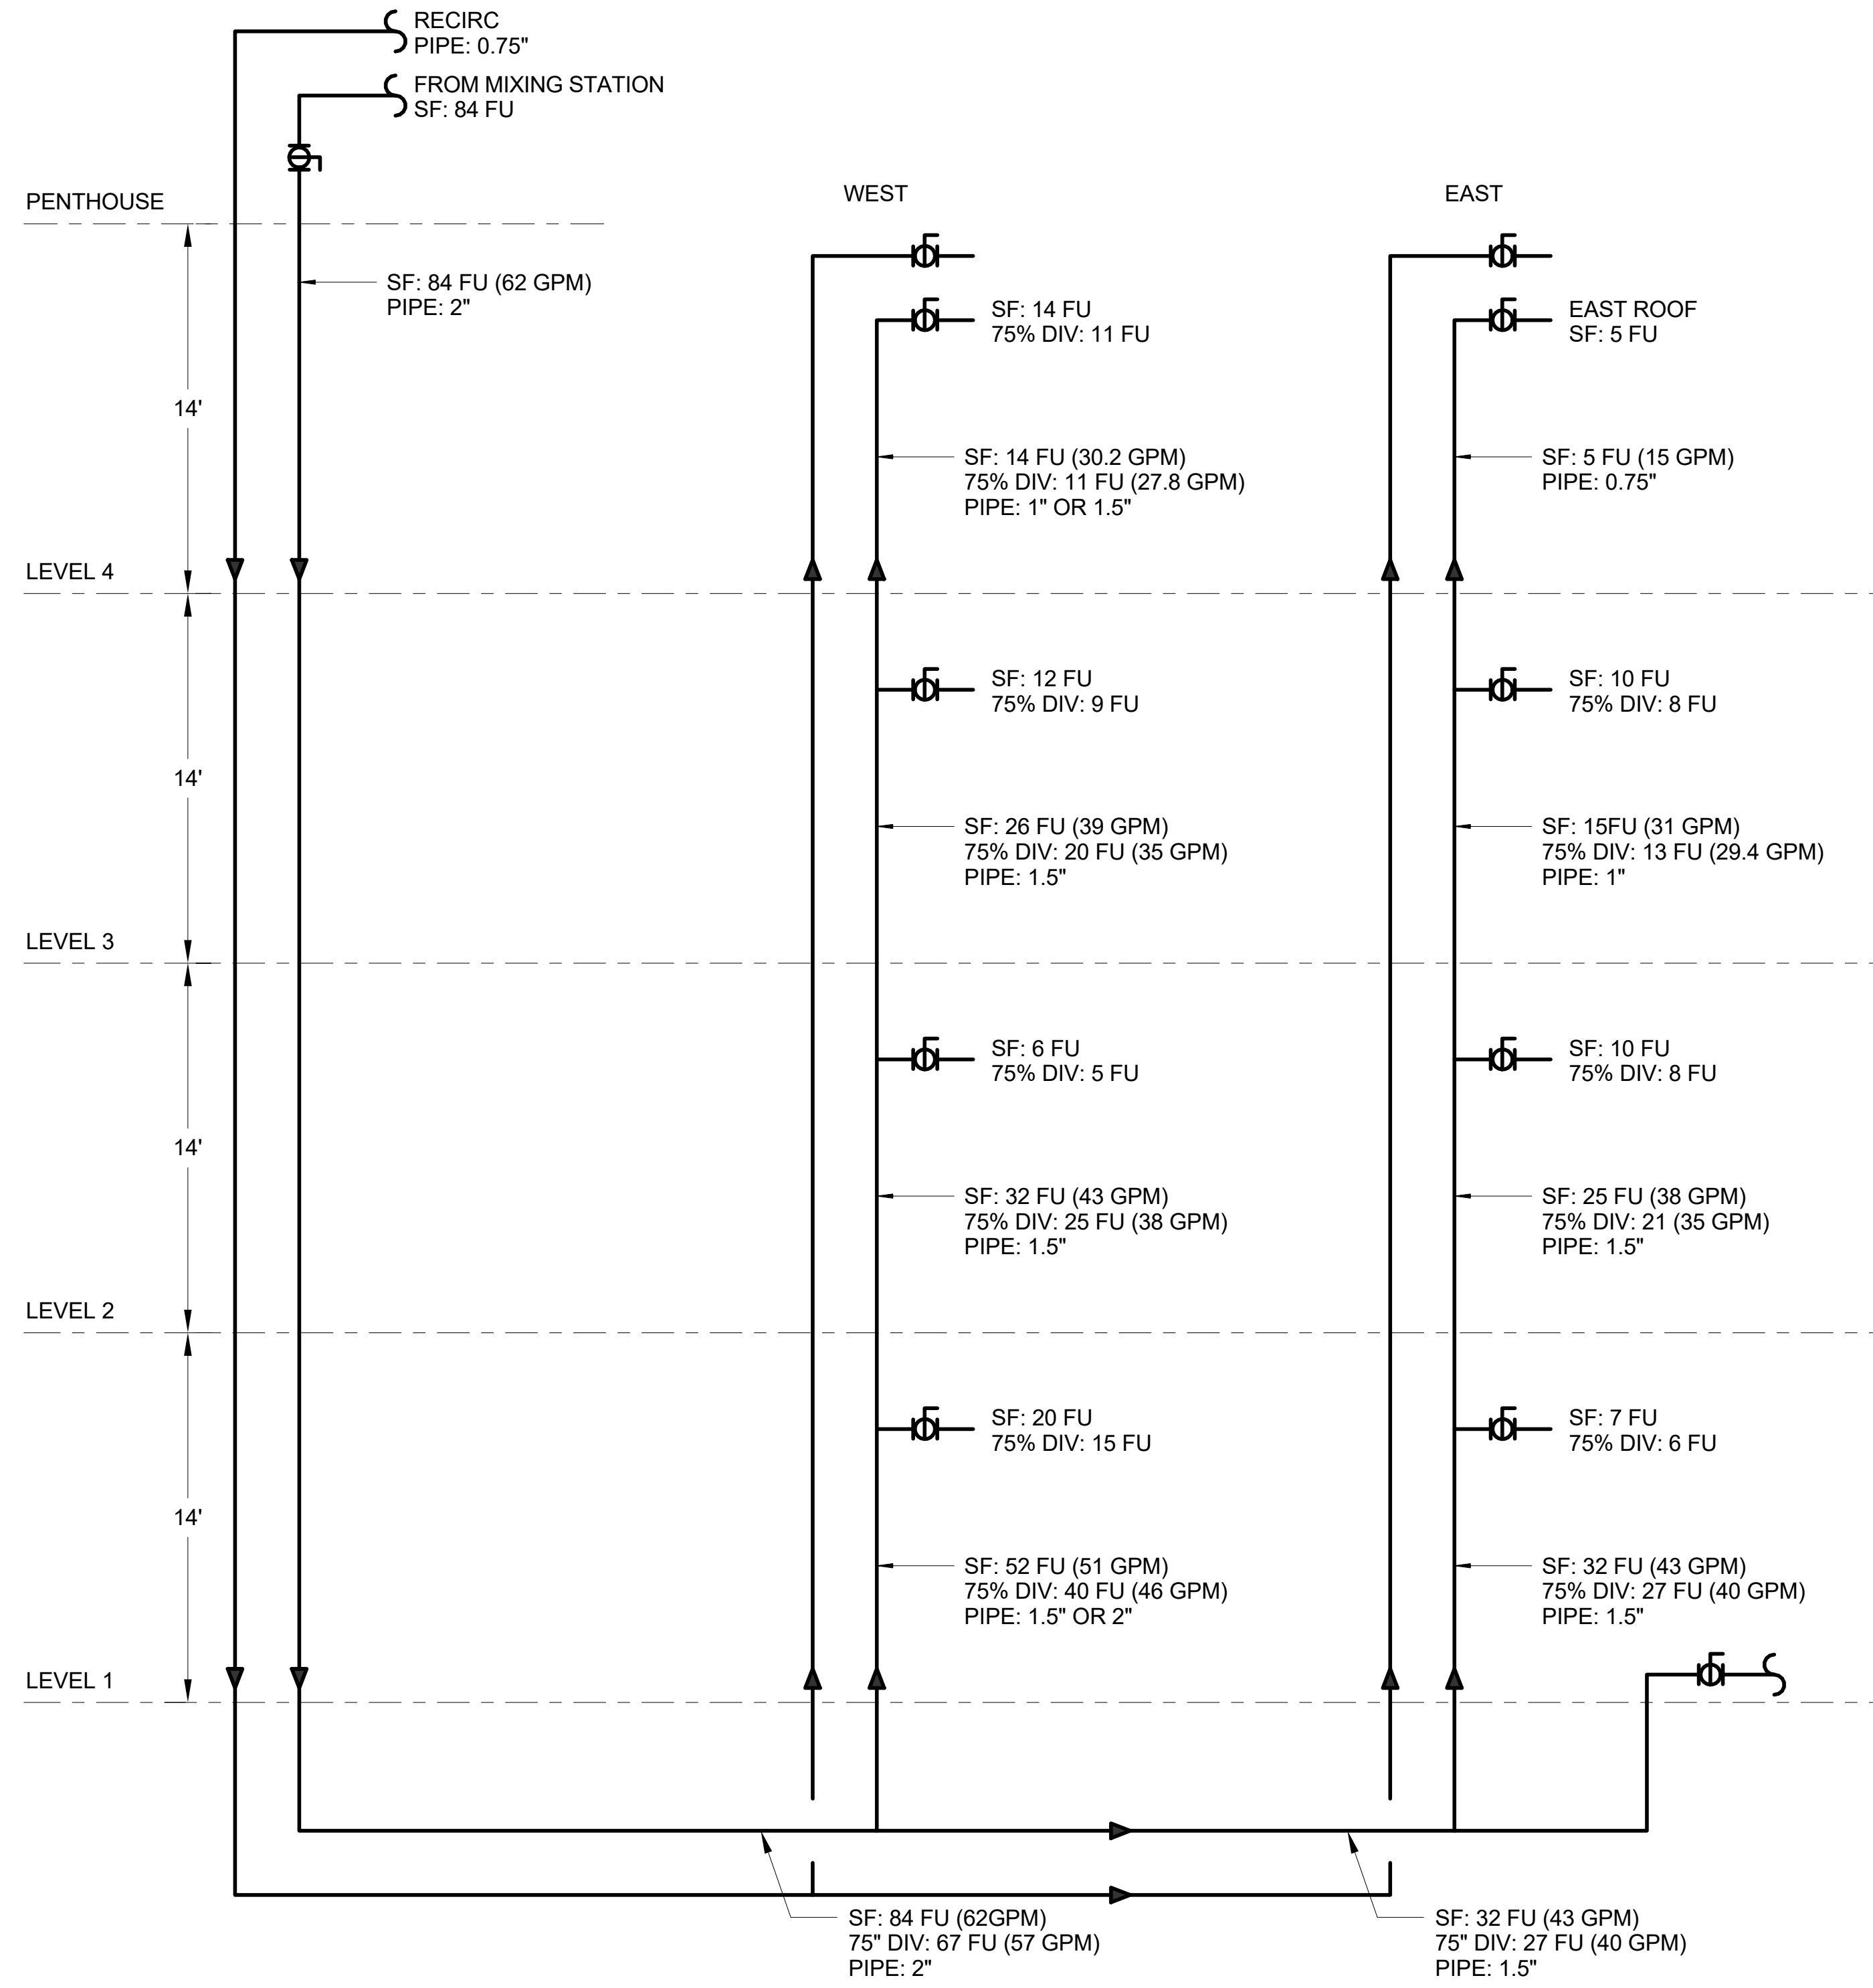

HOT WATER RISER DIAGRAM

② DOMESTIC HOT WATER RISER DIAGRAM
 12" = 1'-0"

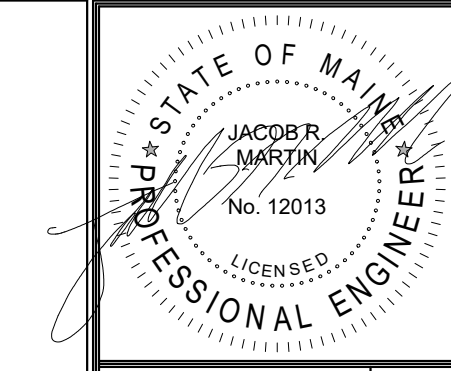

Prepared For:

Consultant:
JOHNSON & JORDAN
 MECHANICAL CONTRACTORS
 18 FAIRBURY ROAD, SUITE 107
 SCARSDALE, MA 01974
 TEL: (617) 893-8345

Architect:
ARCHITECTYPE
 architects
 48 Union Wharf, Portland, Maine 04101
 (207) 772-0022, ARCHITYPE@ARCHITYPE.COM

Project:
 0 HANCOCK STREET
 HANCOCK STREET, PORTLAND, MAINE

Revisions:
ISSUED FOR PERMIT
 10/20/17

Date: Oct 20 2017
 Scale: 12" = 1'-0"
PLUMBING RISER DIAGRAMS

P701