

Prepared For:

**JOHNSON & JORDAN**  
MECHANICAL CONTRACTORS  
18 FAUBUSSET ROAD  
SCARSDALE, MA 01974  
TEL: (207) 893-8346

Consultant:

**ARCHETYPE** architects  
48 Union Wharf Portland, Maine 04101  
(207) 772-0022 ARCHETYPE@ARCHETYPEPA.COM

Architect:

Project:  
0 HANCOCK STREET  
PORTLAND, MAINE

Revisions:

ISSUED FOR PERMIT  
10/20/17


Date:

Oct 20 2017  
L1 DWV PLAN

Scale:

1/8" = 1'-0"

PL101B

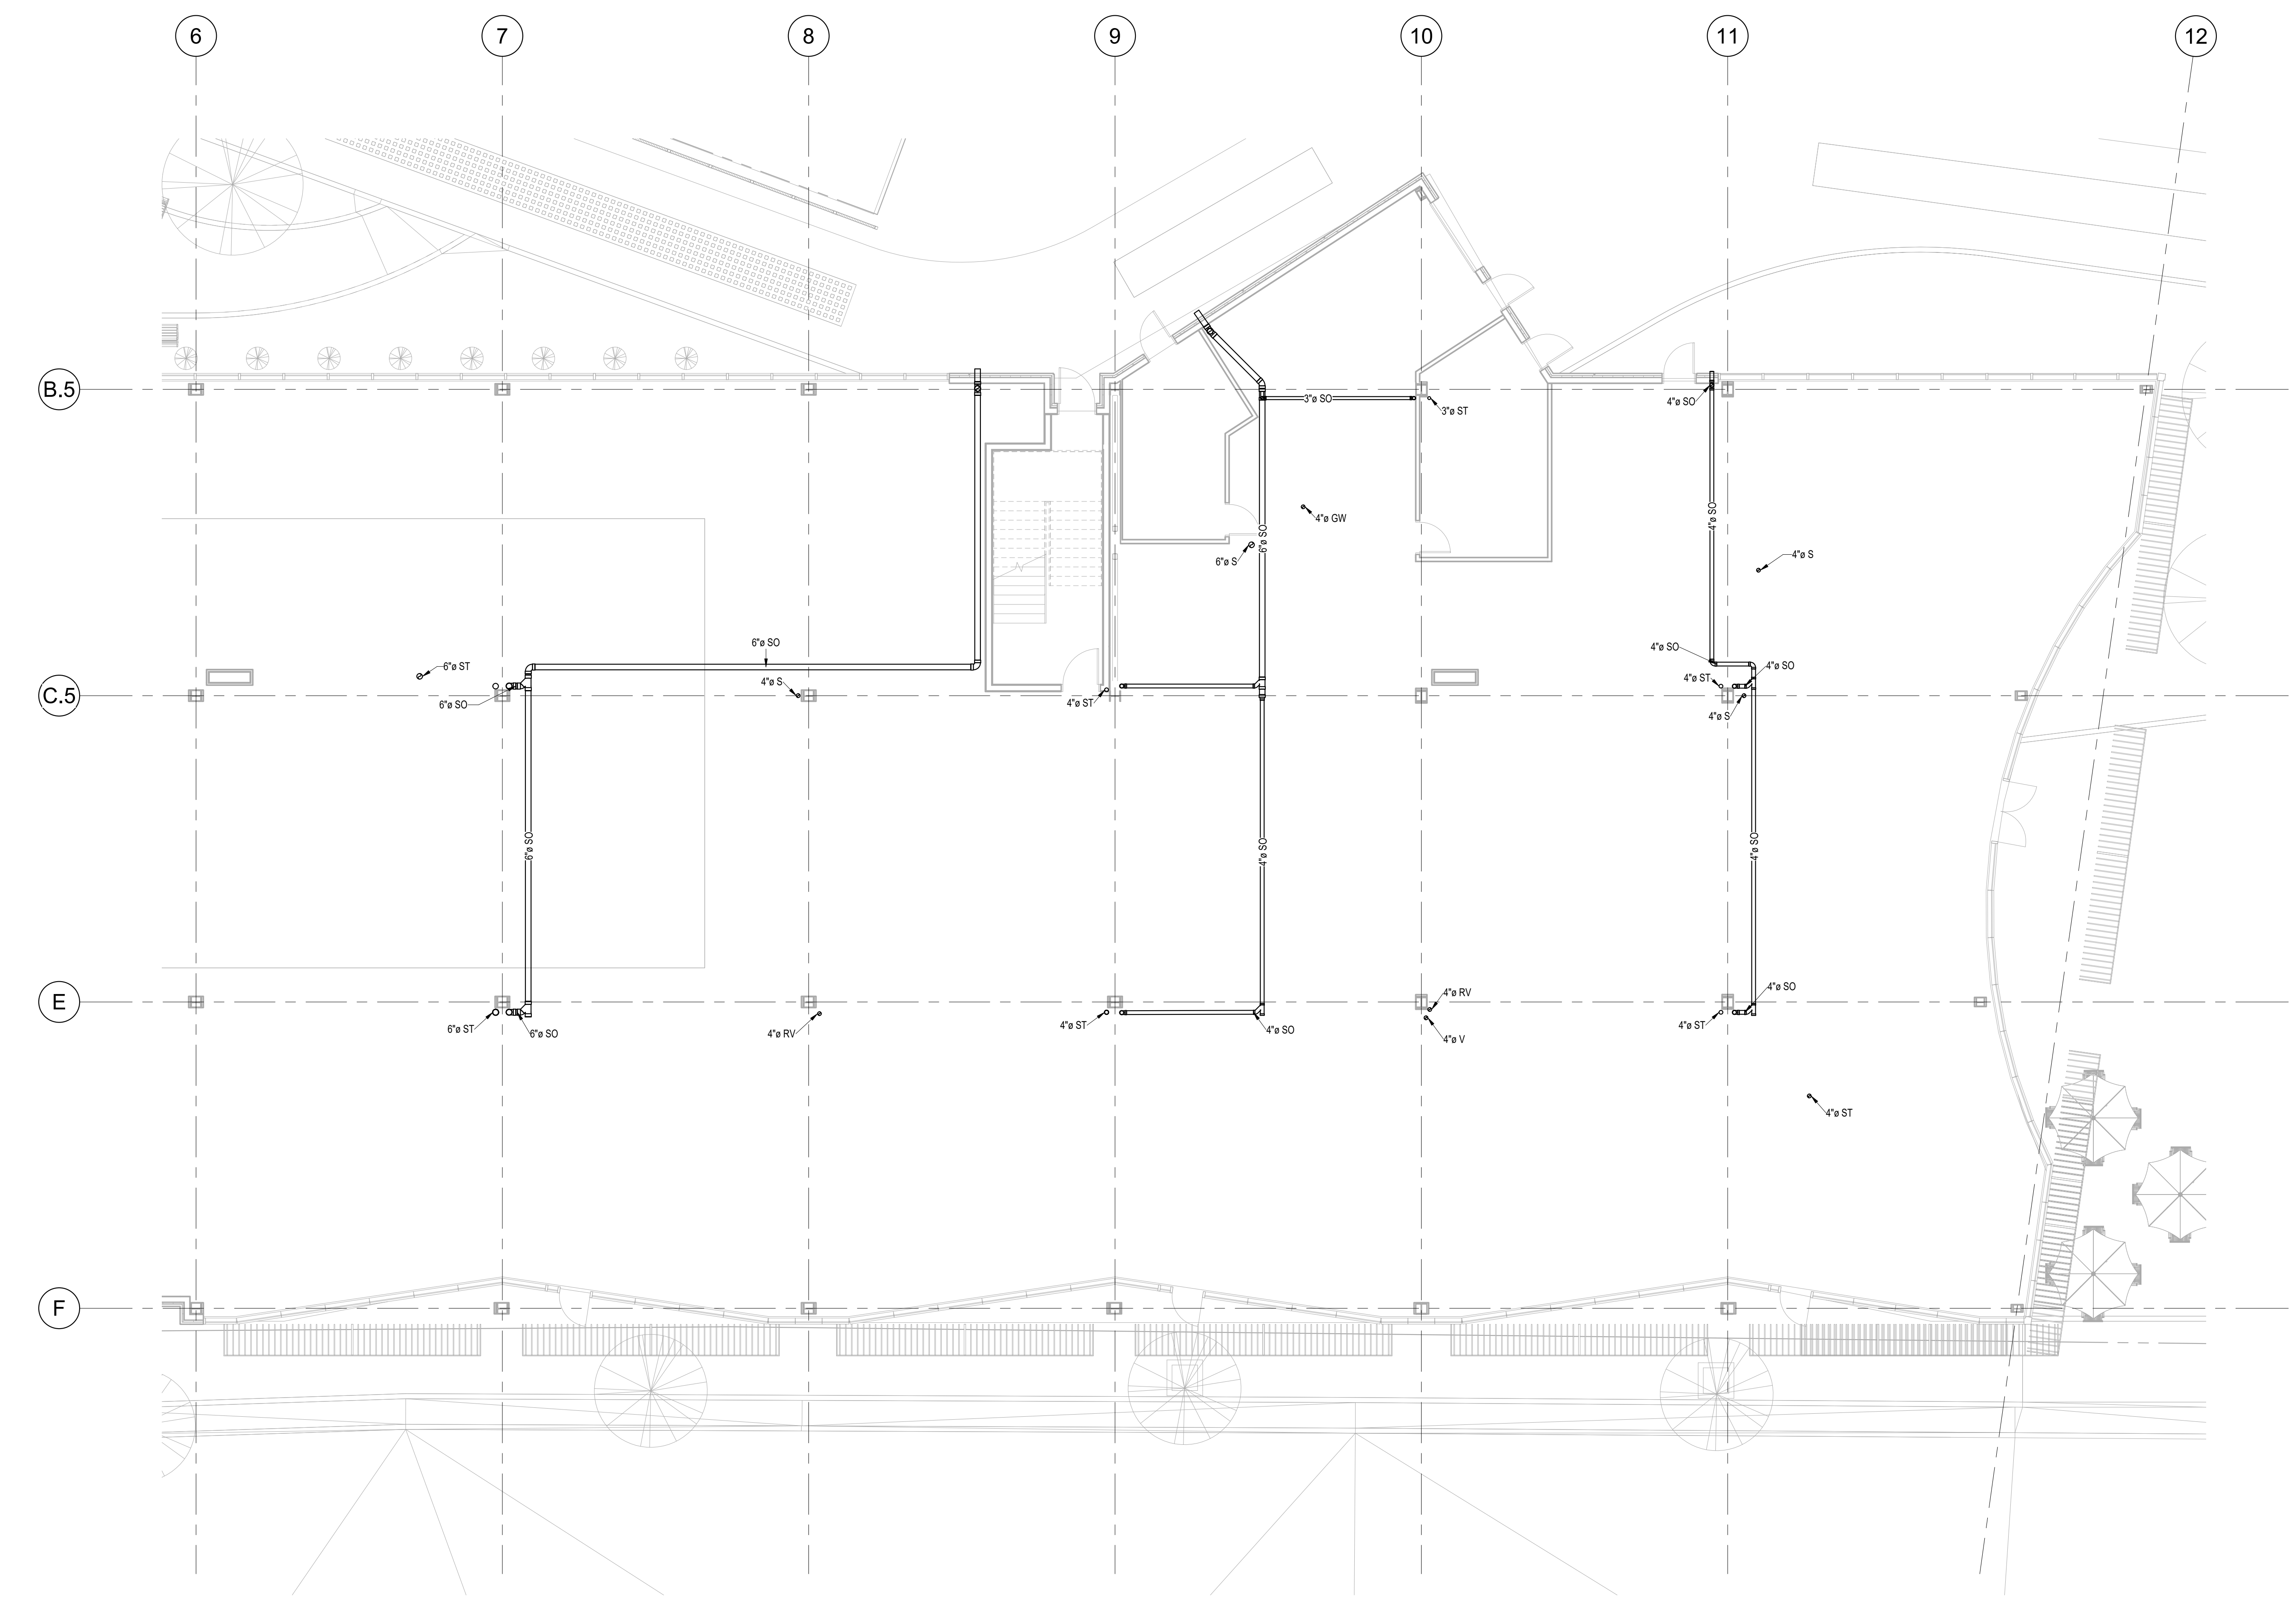

1 1ST FLOOR DWV B  
1/8" = 1'-0"