


① 2ND FLOOR DWV A
1/8" = 1'-0"

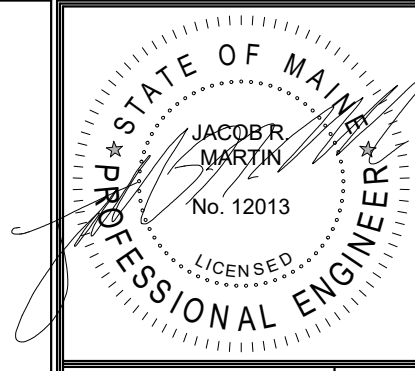

Prepared For:

JOHNSON & JORDAN
MECHANICAL CONTRACTORS
18 FAUBESSE ROAD
SCARSDALE, MA 01974
TEL: (207) 893-8346

Consultant:

ARCHETYPE
architects
48 Union Wharf Portland, Maine 04101
(207) 772-6022 ARCHETYPE@ARCHETYPEPA.COM

Architect:

Project:
0 HANCOCK STREET
PORTLAND, MAINE

Revisions:

ISSUED FOR PERMIT
10/20/17

Date:

Scale:
1/8" = 1'-0"
L2 DWV PLAN

PL102A