


① 2ND FLOOR DWV B  
1/8" = 1'-0"

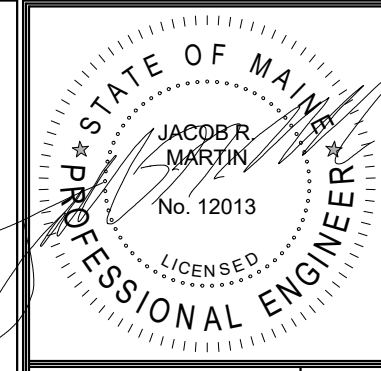

Prepared For:

Consultant:  
**JOHNSON & JORDAN**  
MECHANICAL CONTRACTORS  
18 FAIRBURY ROAD  
SCARSDALE, MA 01974  
TEL: (207) 893-8346

Architect:  
**ARCHETYPE**  
architects  
48 Union Wharf Portland, Maine 04101  
(207) 772-6022 ARCHETYPE@ARCHETYPEPA.COM

Project:  
0 HANCOCK STREET  
0 HANCOCK STREET, PORTLAND  
MAINE

Revisions:  
**ISSUED FOR PERMIT**  
10/20/17

Date: Oct 20 2017  
Scale: 1/8" = 1'-0"  
**L2 DWV PLAN**

**PL102B**