

Prepared For:

JOHNSON & JORDAN
MECHANICAL CONTRACTORS
18 FAUBUSSET ROAD
SCARSDALE, MA 01974
TEL: (207) 883-8346

Consultant:

ARCHETYPE
architects
48 Union Wharf Portland, Maine 04101
(207) 772-0022 ARCHETYPE@ARCHETYPEPA.COM

Architect:

Project:
0 HANCOCK STREET
PORTLAND, MAINE

Revisions:


ISSUED FOR PERMIT
10/20/17

Date:

Oct 20 2017
Scale: 1/8" = 1'-0"
UNDER SLAB DOMESTIC WATER PLAN

Date:

PW100B

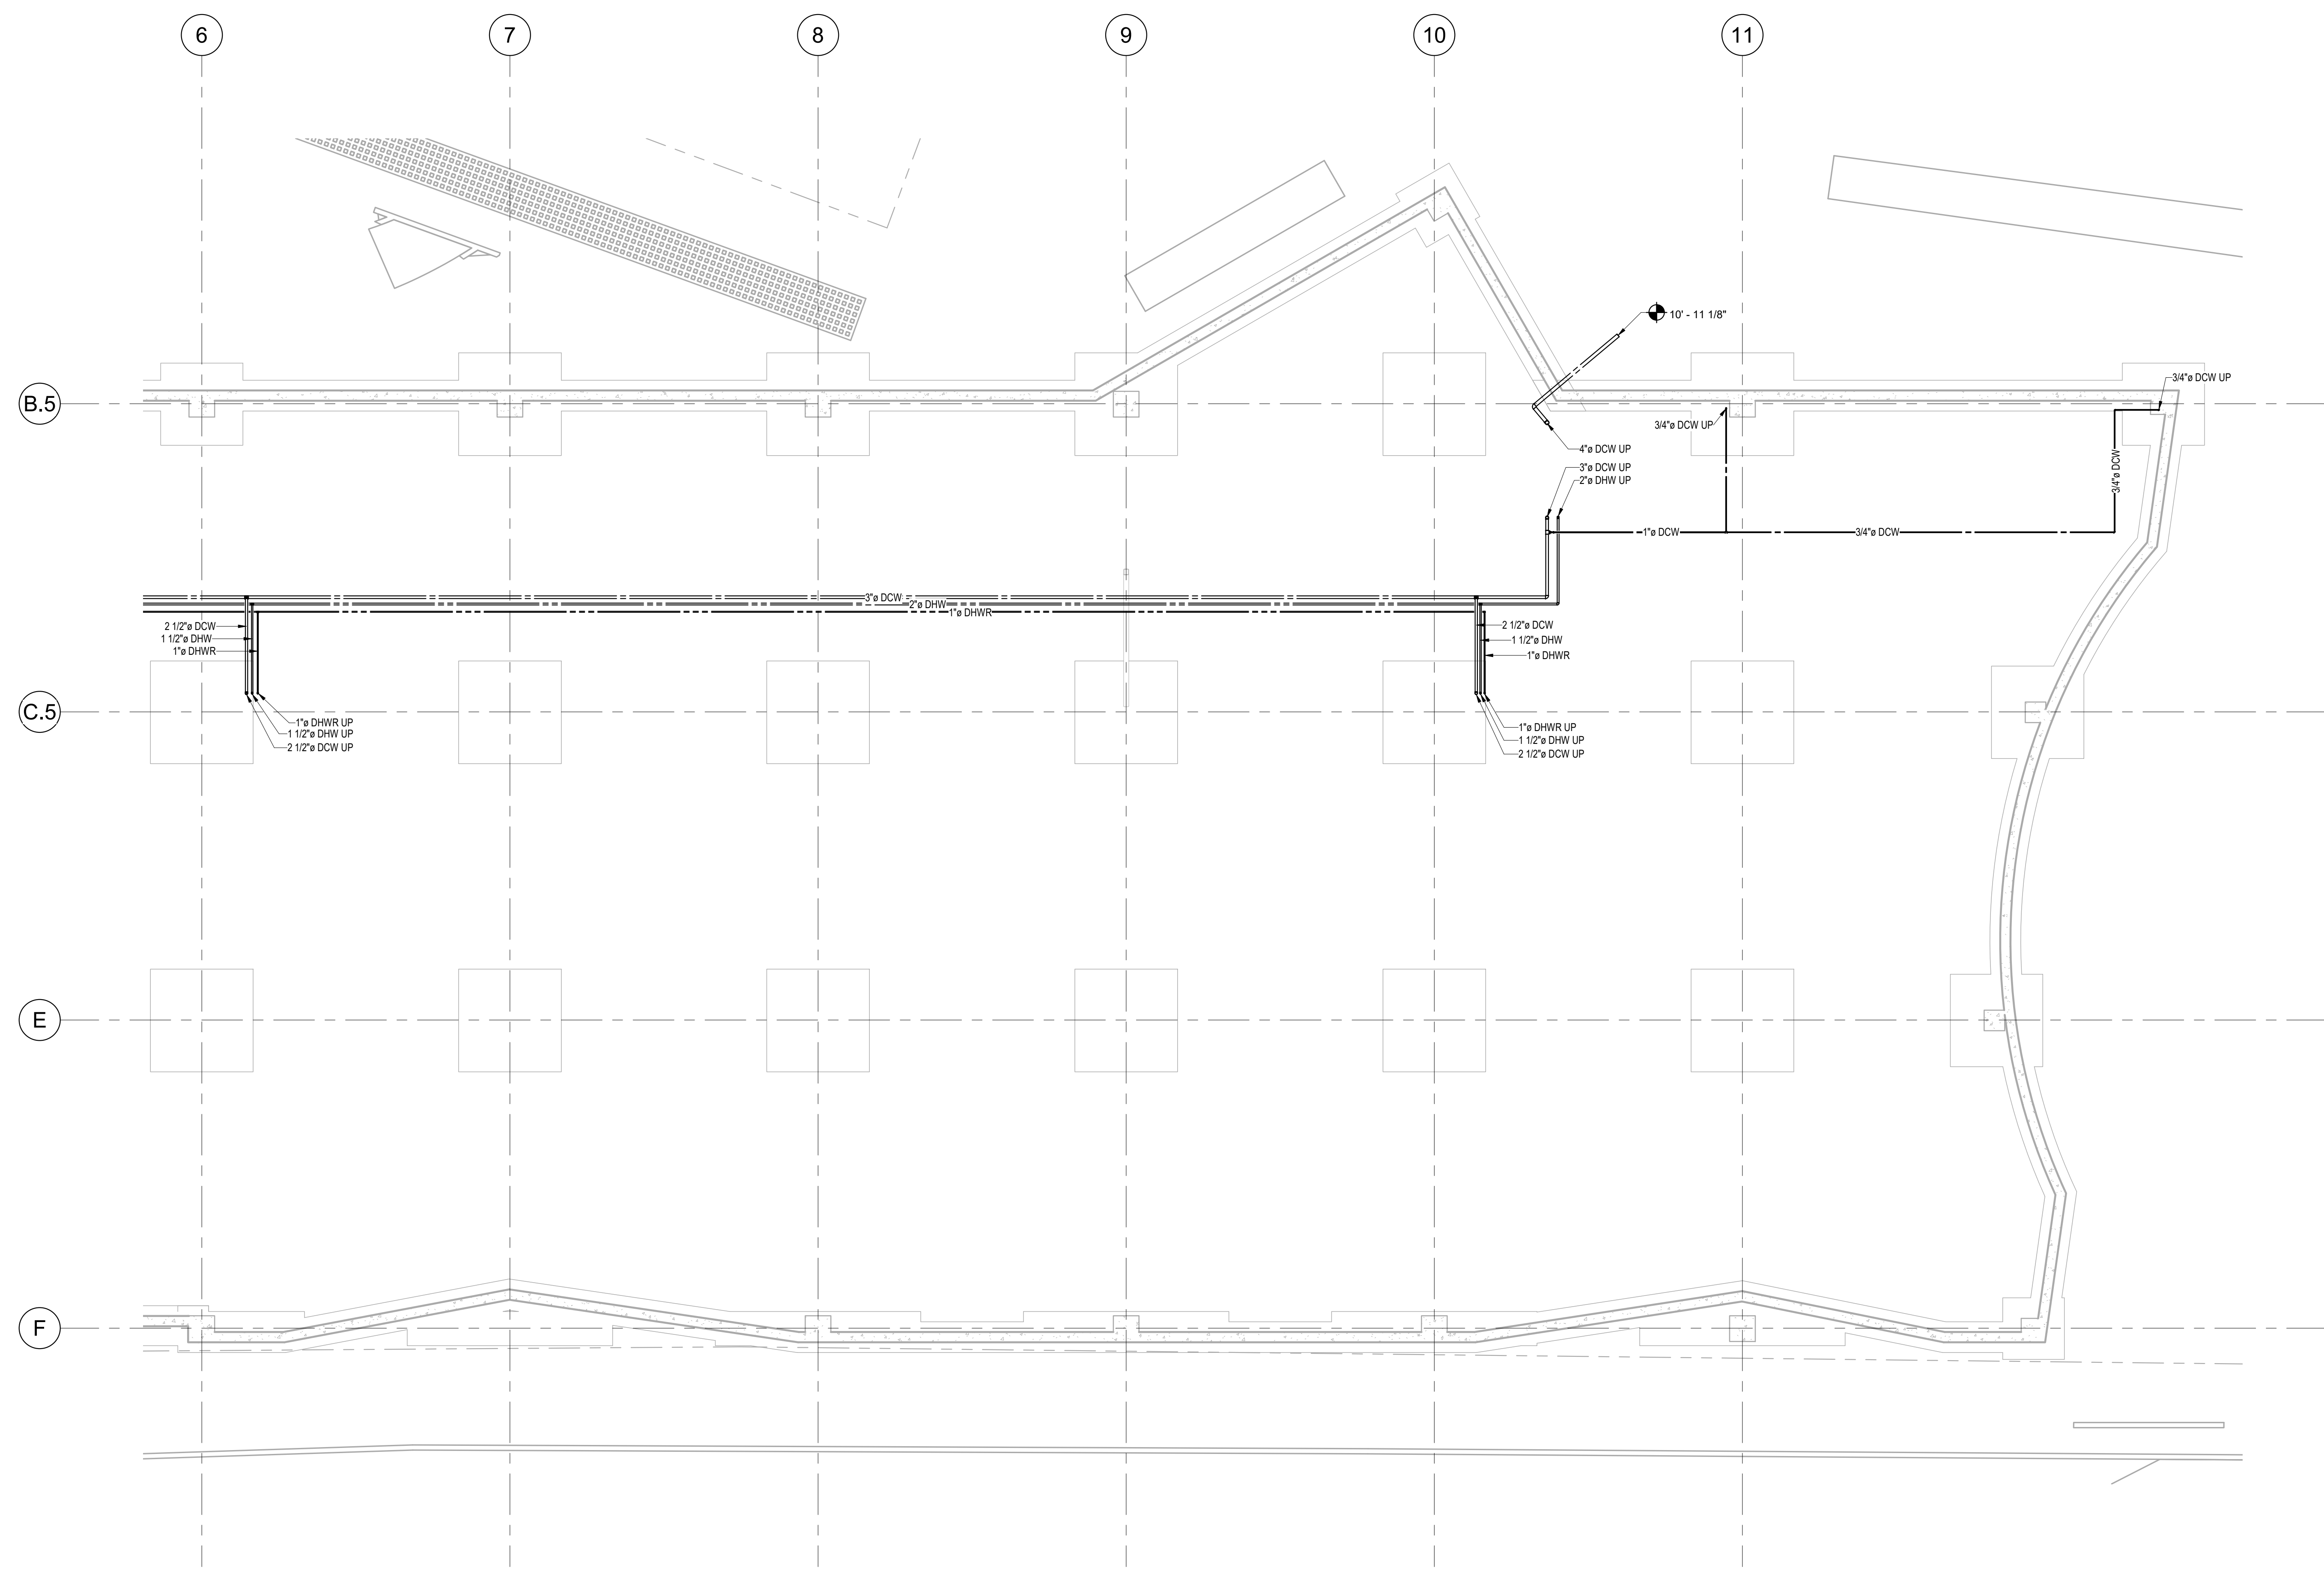

① LEVEL 0 - UNDER SLAB PPE B
1/8" = 1'-0"