

Prepared For:

JOHNSON & JORDAN
MECHANICAL CONTRACTORS
18 FAUBUSSE ROAD
SCARSDALE, MA 01974
TEL: (207) 893-8345

Consultant:

ARCHETYPE
architects
48 Union Wharf Portland, Maine 04101
(207) 772-0022 ARCHETYPE@ARCHETYPEPA.COM

Architect:

Project:
0 HANCOCK STREET
PORTLAND, MAINE

Revisions:

ISSUED FOR PERMIT
10/20/17


Scale:

1/8" = 1'-0"
L1 DOMESTIC WATER PLAN

Date:

Oct 20 2017

PW101B

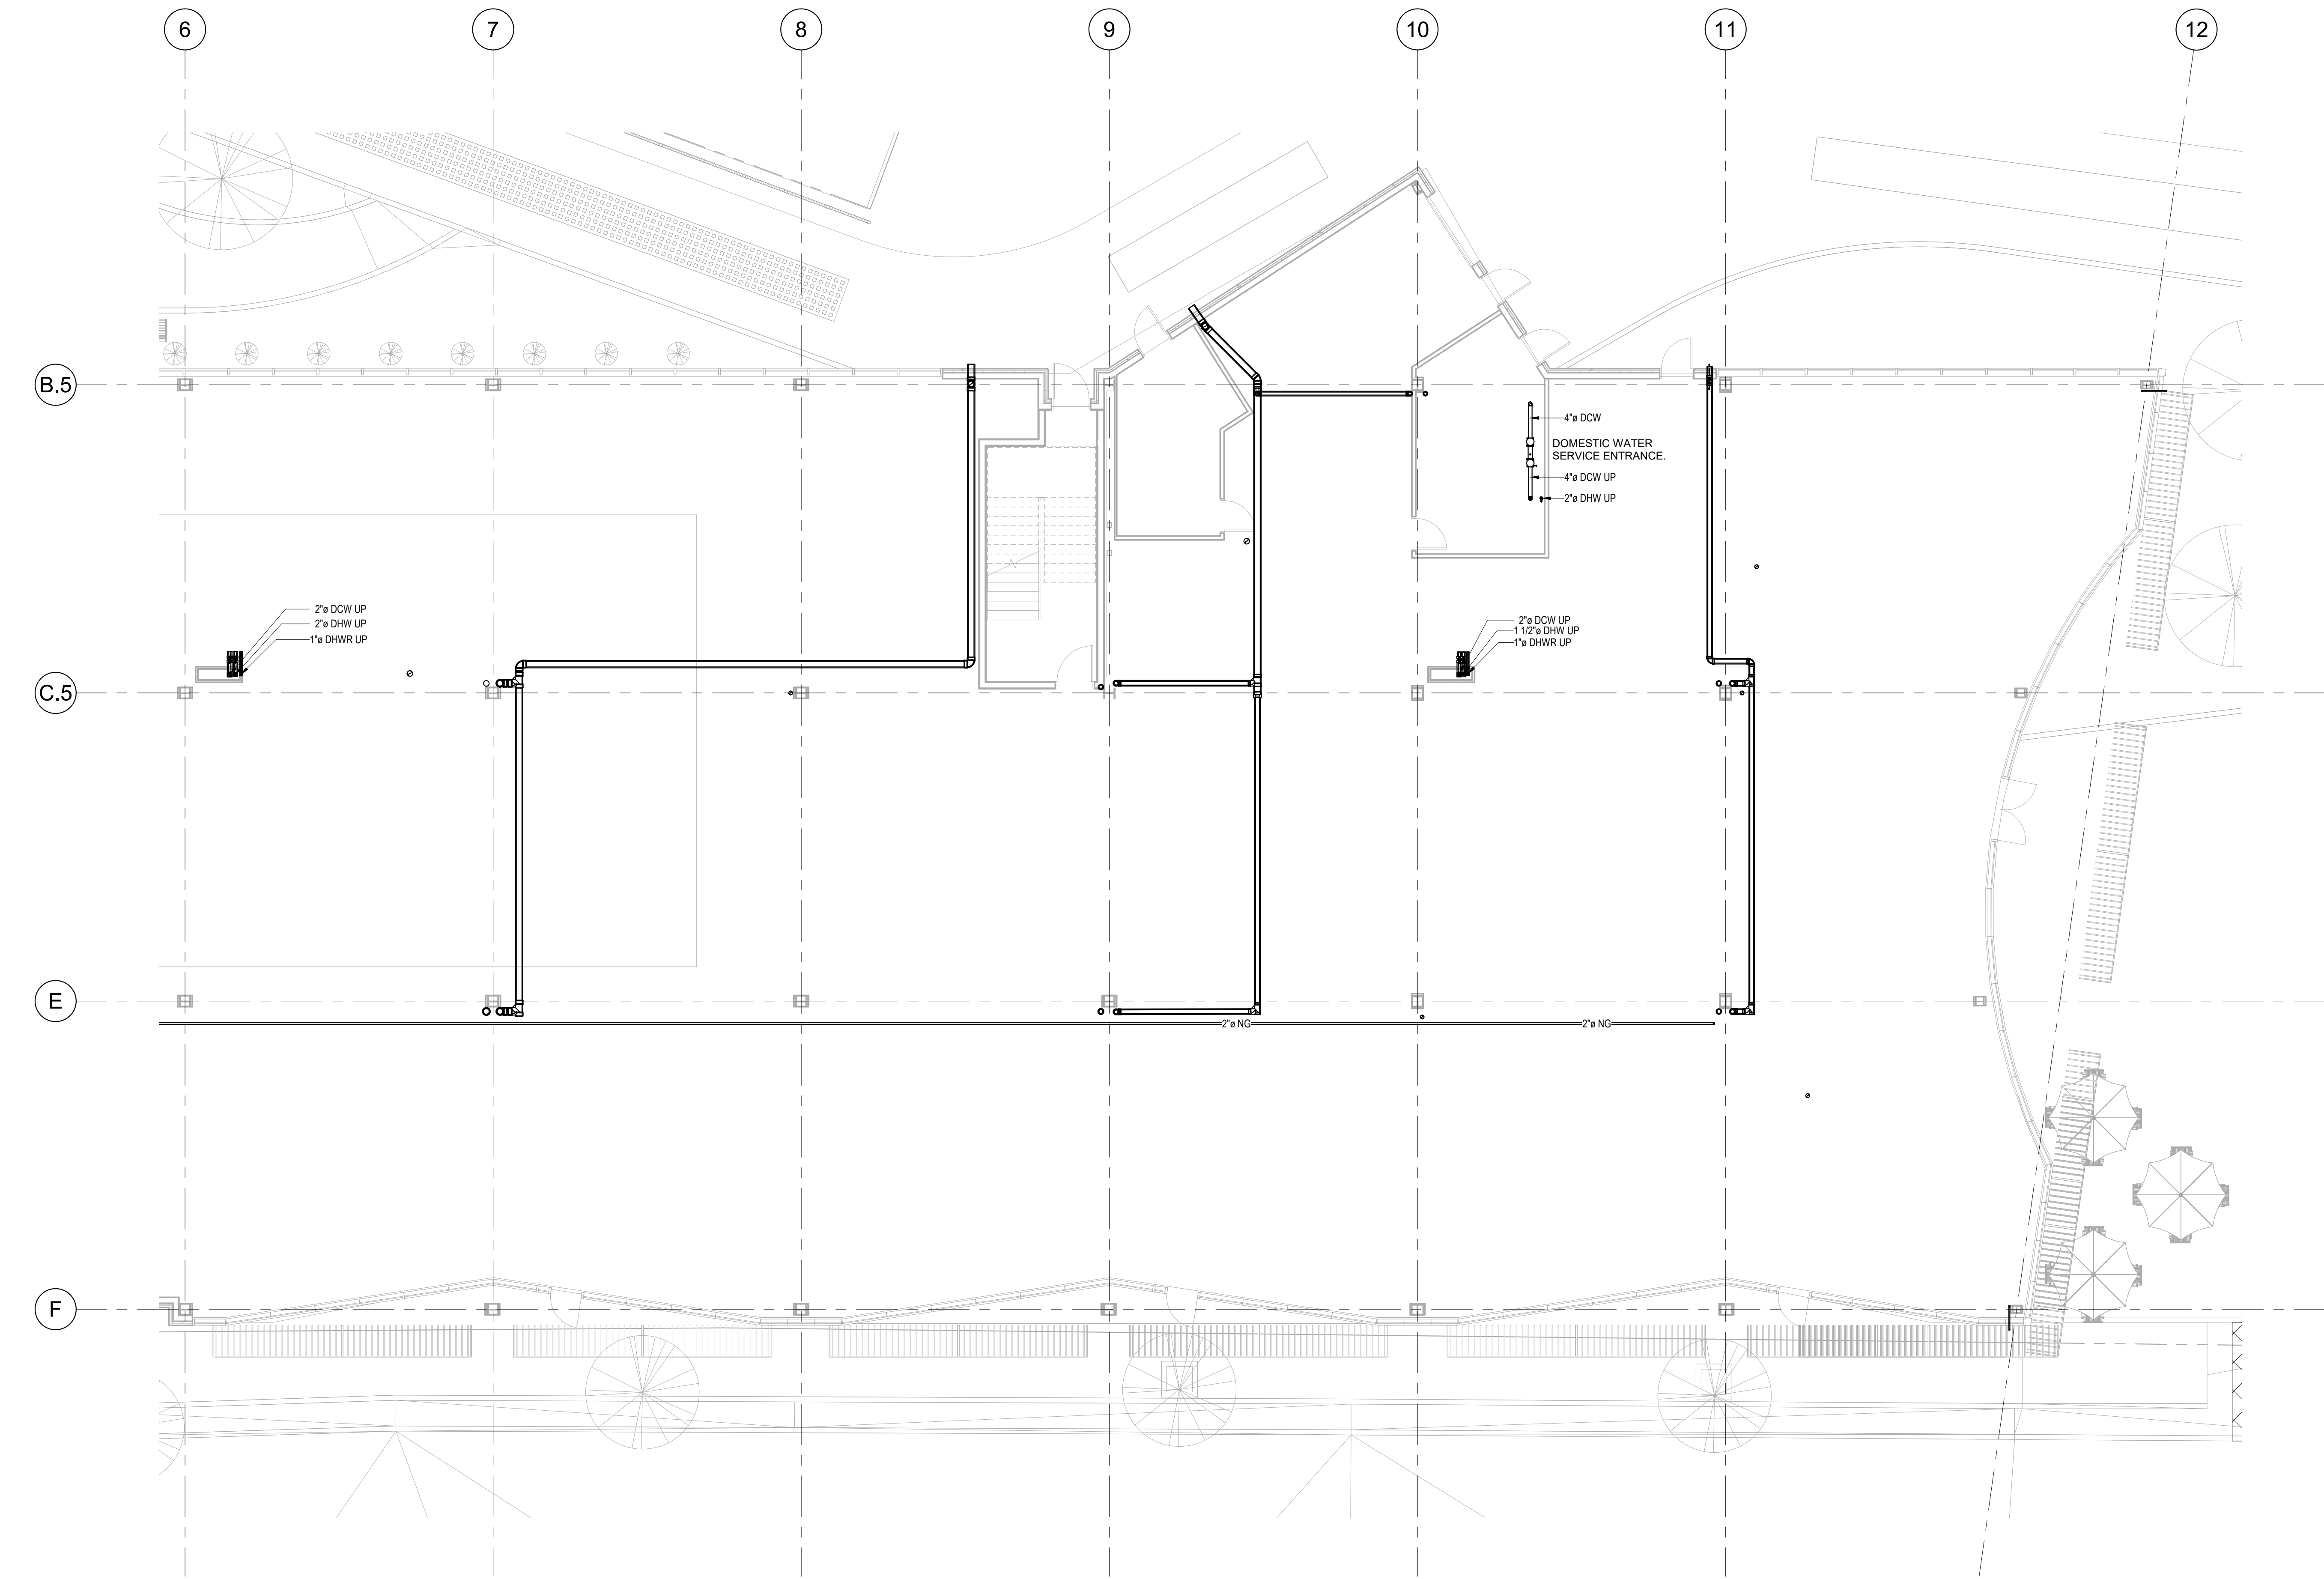

1 1ST FLOOR PPE B
1/8" = 1'-0"