


① 2ND FLOOR PPE A  
1/8" = 1'-0"

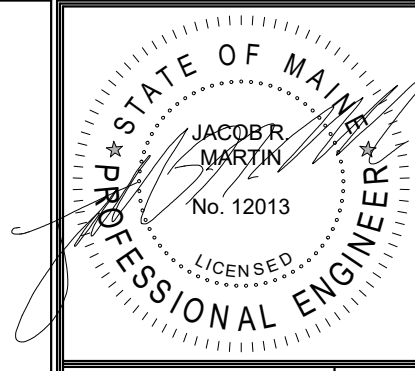

Prepared For:

Consultant:  
**JOHNSON & JORDAN**  
 MECHANICAL CONTRACTORS  
 18 FAIRBURY ROAD  
 SCARSDALE, MA 01974  
 TEL: (207) 893-8346

Architect:  
**ARCHETYPE**  
 architects  
 48 Union Wharf Portland, Maine 04101  
 (207) 772-6022 ARCHETYPE@ARCHETYPEPA.COM

Project:  
 0 HANCOCK STREET  
 PORTLAND, MAINE

Revisions:  
 ISSUED FOR PERMIT  
 10/20/17

Date: Oct 20 2017  
 Scale: 1/8" = 1'-0"  
 L2 DOMESTIC WATER PLAN

**PW102A**