


1 2ND FLOOR PPE B
1/8" = 1'-0"

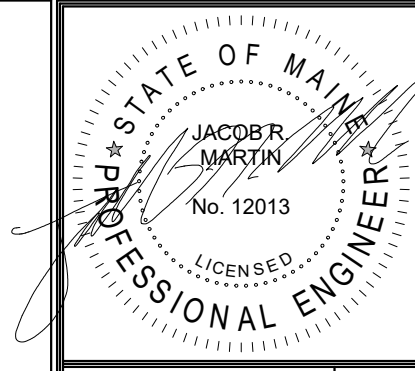

Prepared For:

Consultant:
JOHNSON & JORDAN
MECHANICAL CONTRACTORS
18 FAUBUSSE ROAD
SCARSDALE, MA 01974
TEL: (207) 893-8346

Architect:
ARCHETYPE
architects
48 Union Wharf Portland, Maine 04101
(207) 772-0022 ARCHETYPE@ARCHETYPEPA.COM

Project:
0 HANCOCK STREET
PORTLAND, MAINE

Revisions:
ISSUED FOR PERMIT
10/20/17

Date: Oct 20 2017
Scale: 1/8" = 1'-0"
L2 DOMESTIC WATER PLAN

PW102B