


① 3RD FLOOR PPE B
1/8" = 1'-0"

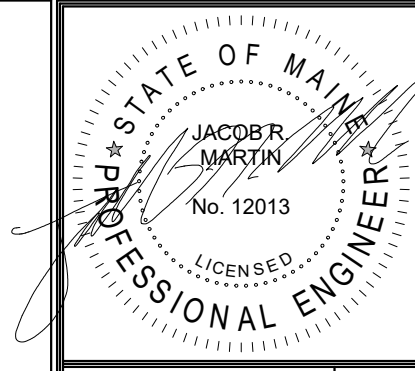

Prepared For:

JOHNSON & JORDAN
MECHANICAL CONTRACTORS
18 FAIRBURY ROAD
SCARSDALE, MA 01974
TEL: (207) 893-8346

Consultant:

ARCHITECTYPE
architects
48 Union Wharf Portland, Maine 04101
(207) 772-0022 ARCHITYPE@ARCHITYPEPA.COM

Project:
0 HANCOCK STREET
PORTLAND, MAINE

Revisions:
ISSUED FOR PERMIT
10/20/17

Date: Oct 20 2017
Scale: 1/8" = 1'-0"

L3 DOMESTIC WATER
PLAN

PW103B