


① 5TH FLOOR PPE
1/8" = 1'-0"

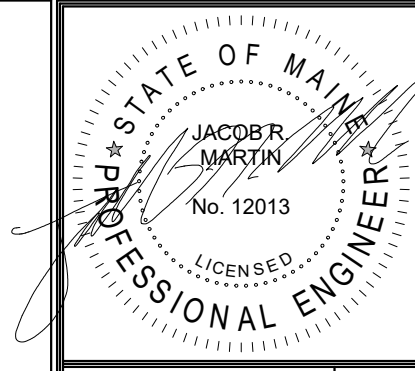

Prepared For:

Consultant:
JOHNSON & JORDAN
 MECHANICAL CONTRACTORS
 18 FAUBUSSE ROAD
 SCARSDALE, MA 01974
 TEL: (207) 893-8346

Architect:
ARCHETYPE
 architects
 48 Union Wharf Portland, Maine 04101
 (207) 772-6022 ARCHETYPE@ARCHETYPEPA.COM

Project:
 0 HANCOCK STREET
 HANCOCK STREET, PORTLAND
 MAINE

Revisions:
 ISSUED FOR PERMIT
 10/20/17

Date: Oct 20 2017
 Scale: 1/8" = 1'-0"
 LEVEL 5 DOMESTIC
 WATER PLAN

PW105