




5 GUARD RAIL TOP DETAIL - CURTAIN WALL
WALL DETAIL SCALE: 3"=1'-0"

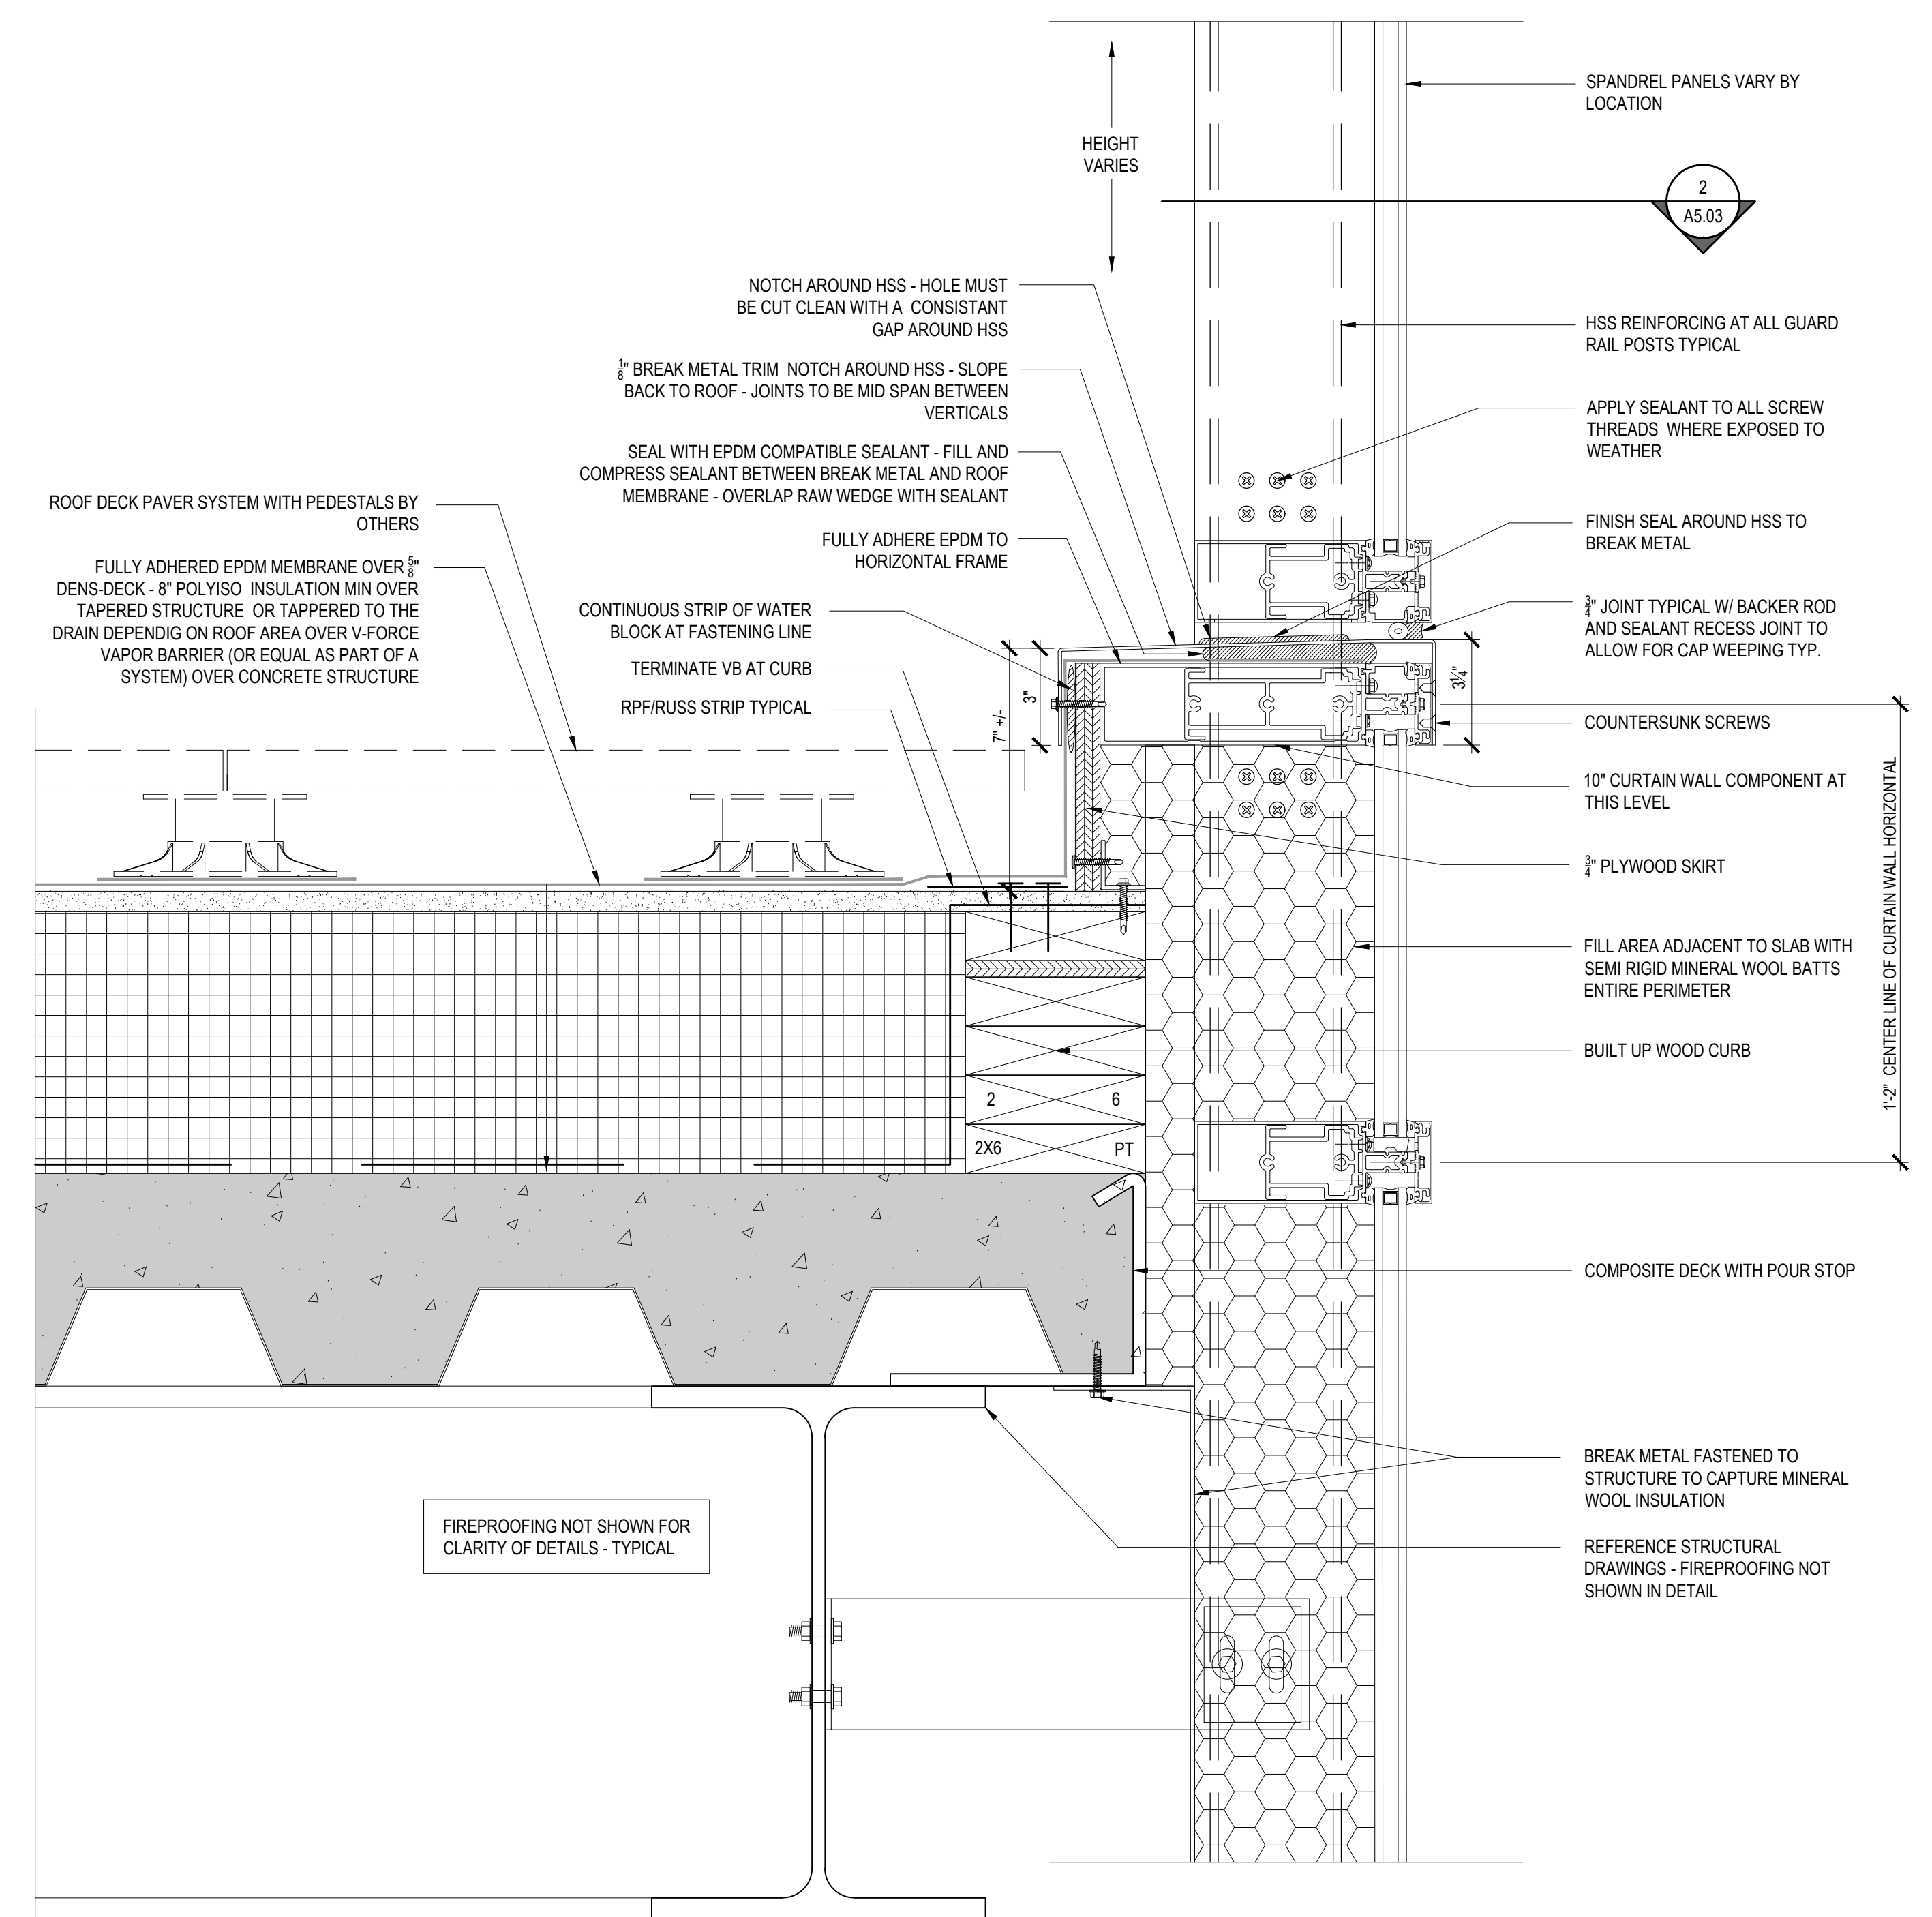

3 ROOF DECK DETAIL - CURTAIN WALL
WALL DETAIL - ROOF DETAILS SCALE: 3"=1'-0"

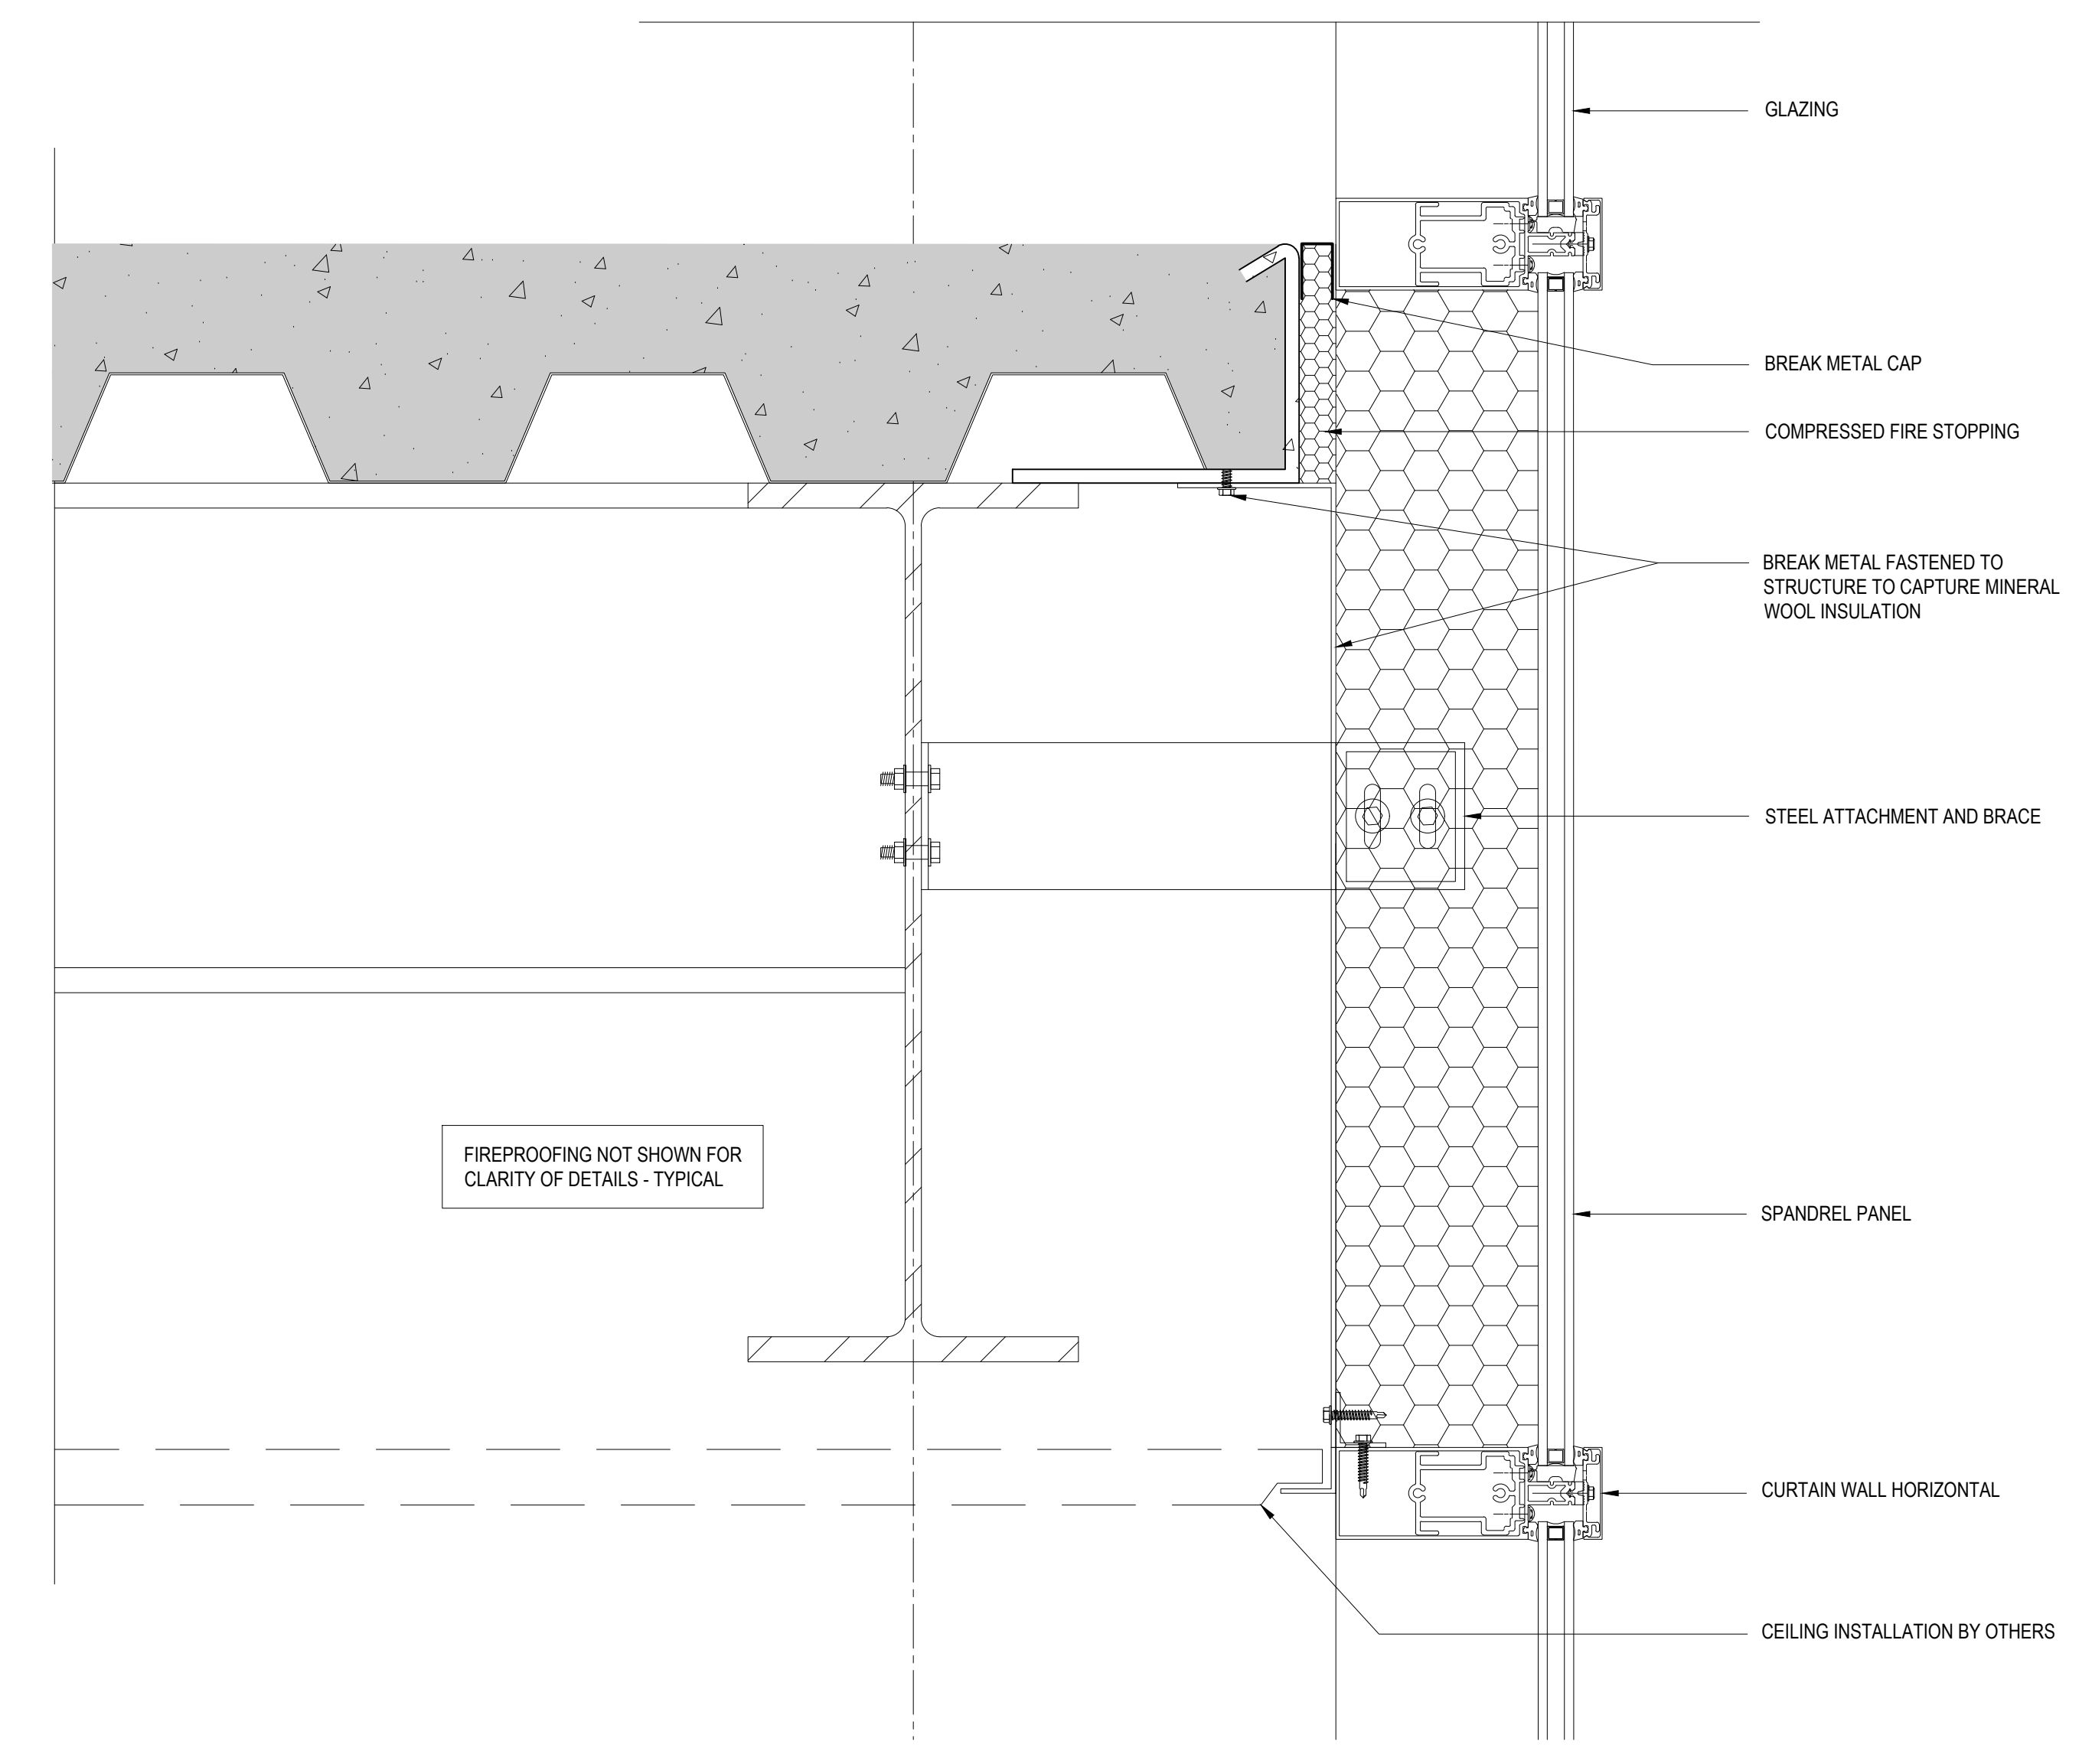


4 FLOOR PLATE AT EXTERIOR CURTAIN WALL
WALL DETAIL SCALE: 3"=1'-0"

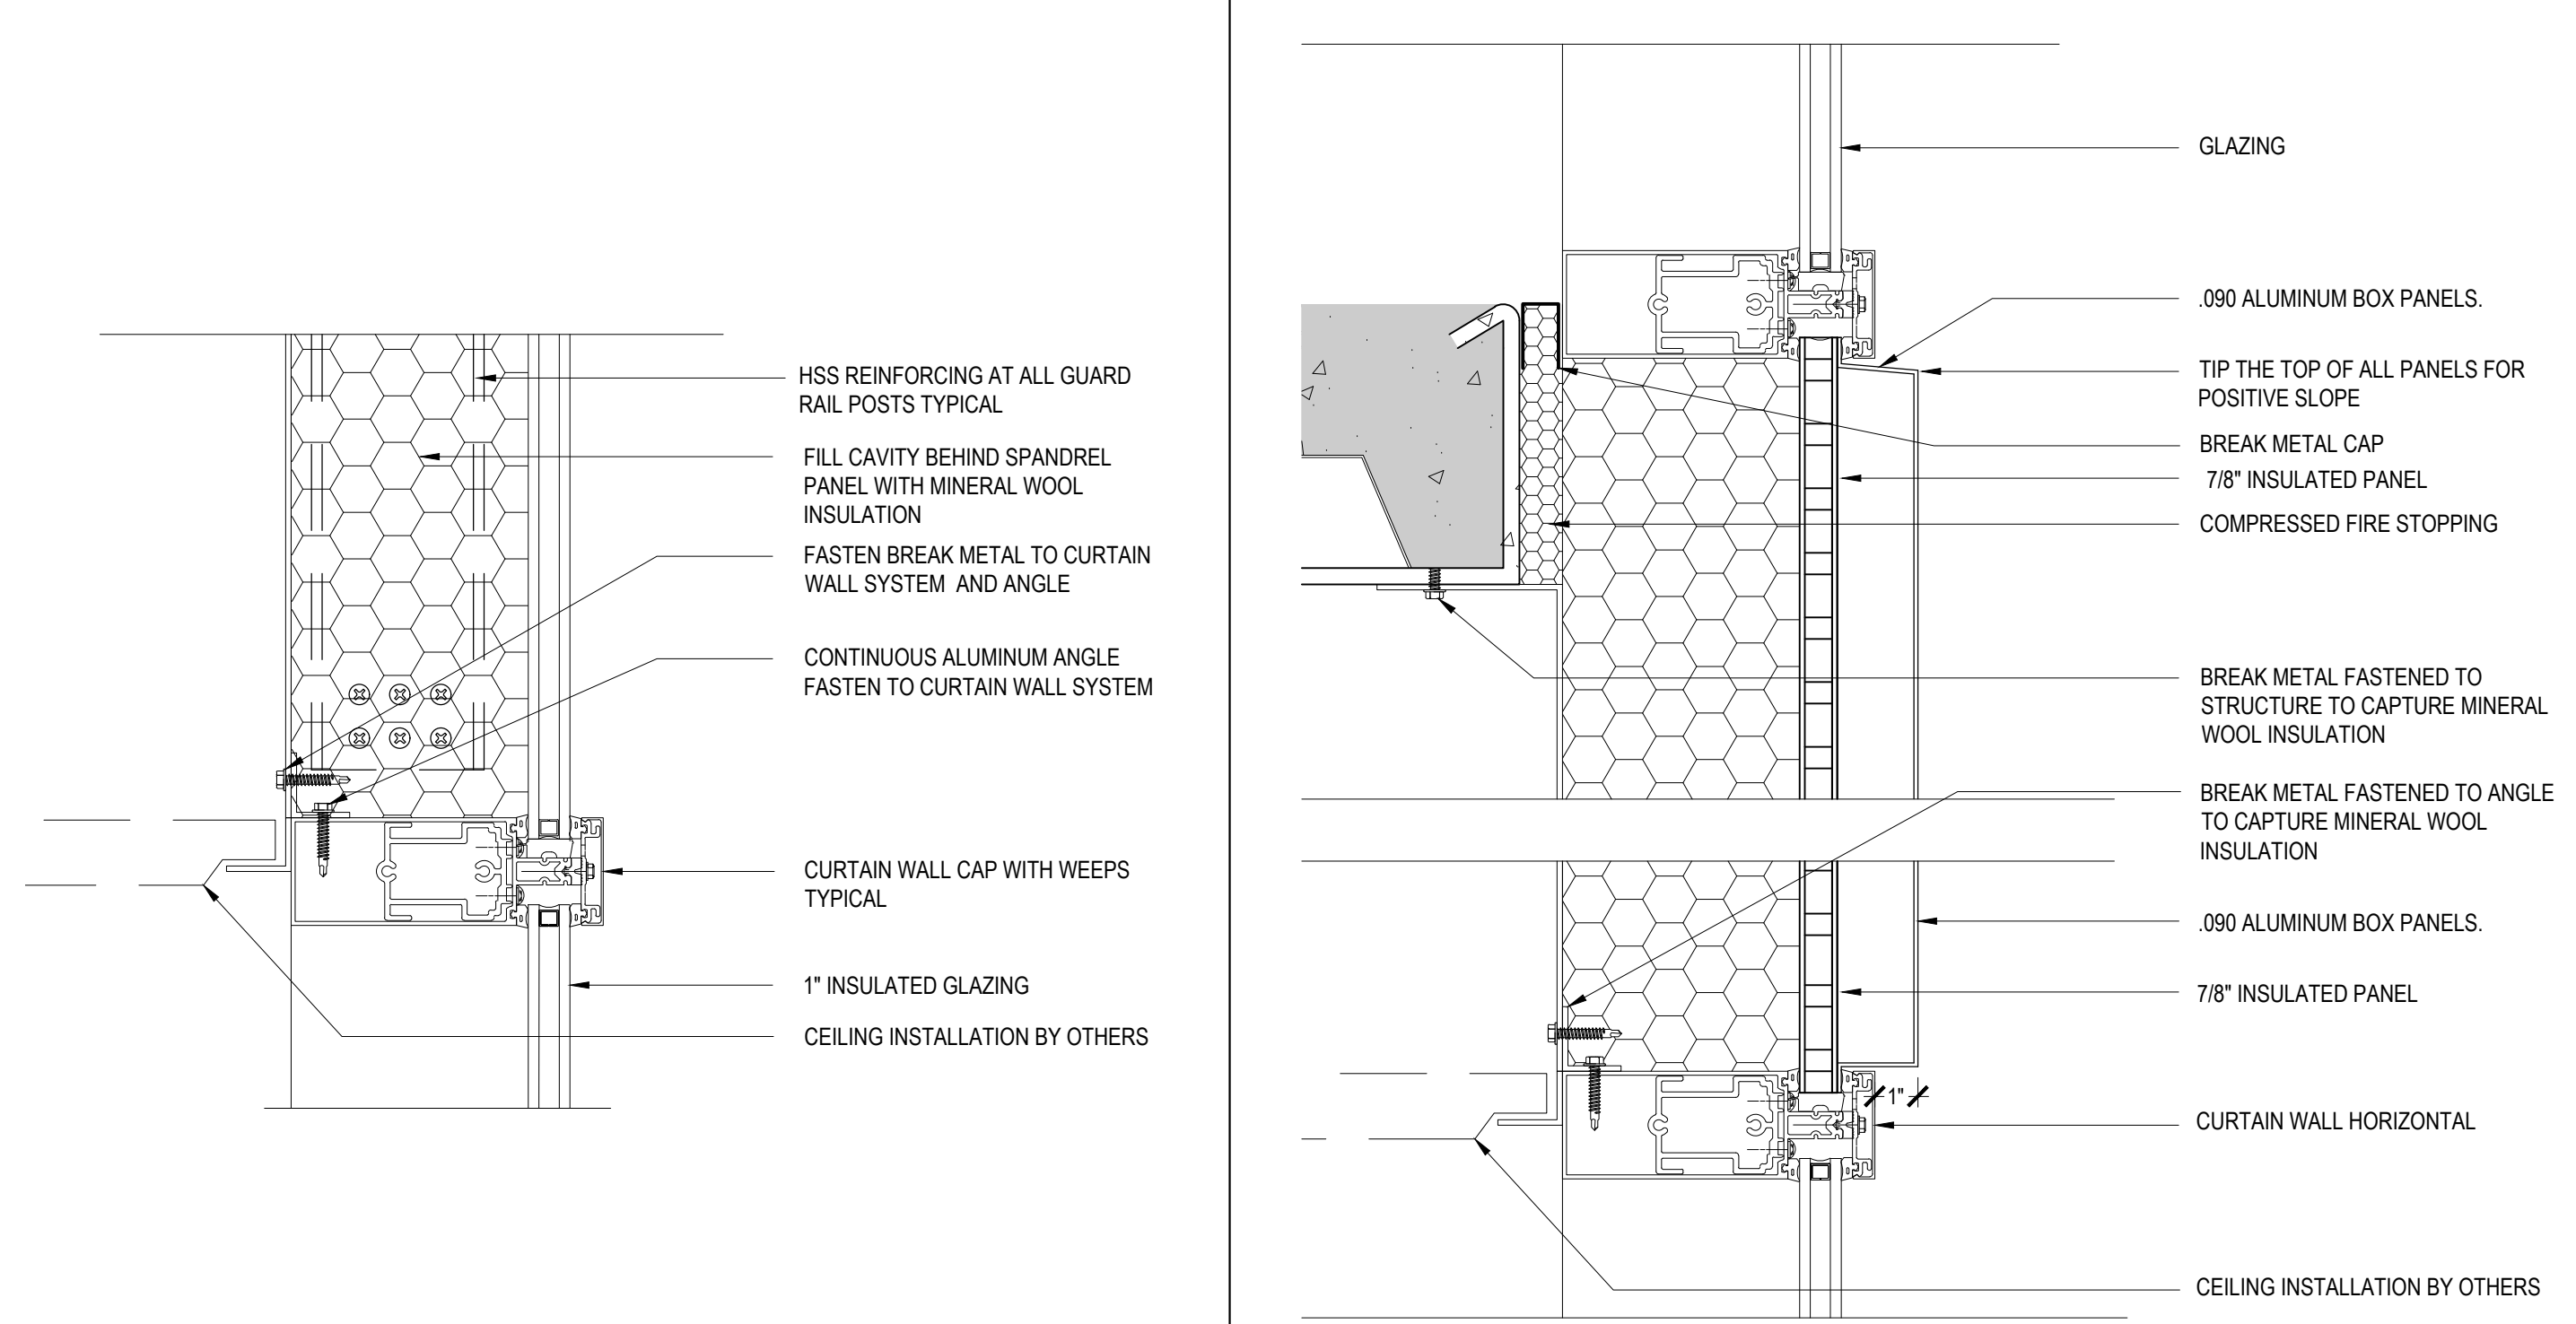

2 SPANDREL PANEL TO GLAZING
WALL DETAIL SCALE: 3"=1'-0"

1 FLOOR PLATE WITH RAISED PANEL
WALL DETAIL SCALE: 3"=1'-0"

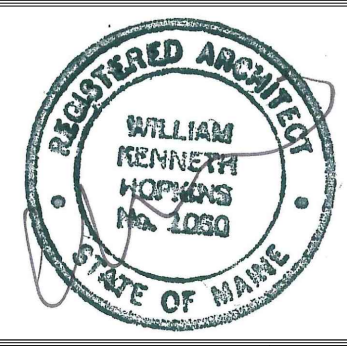

Prepared For:
**0 Hancock Street
LLC**

Consultant:
ENVELOPE
ARCHITECTURE & CONSULTING
BUILDING ENVELOPE DESIGN
CONSULTANTS • WINDHAM, ME
207-807-6661

Architect:
ARCHETYPE
architects
48 Union Wharf Portland, Maine 04101
(207) 773-6022 ARCHETYPE@ARCHETYPEPA.COM

Project:
**WEX
BUILDING**
1 Hancock St. Portland Maine

Revisions:
Issued for Permit

Date: OCT 23, 2017
Scale: As indicated

DETAILS
A5.07