



MH103A

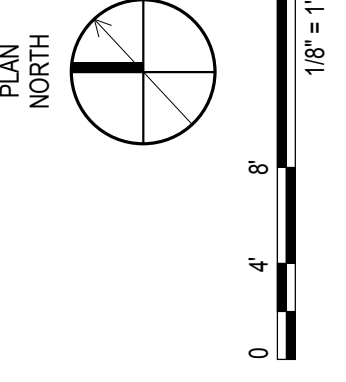

KEY PLAN

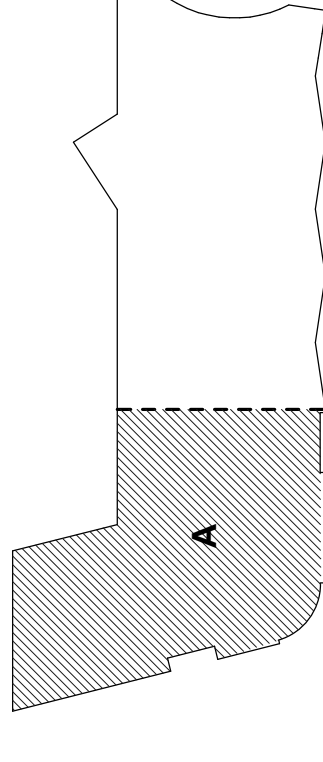

THIRD FLOOR HVAC
DUCTWORK PLAN

Date: JAN. 3, 2018

Scale: 1/8" = 1'-0"

Revisions:
FO Phase
Design Development
03/10/2018

Project:
0 HANCOCK STREET
HANCOCK STREET, PORTLAND,
MAINE

Architect:
ARCHETYPE
48 Union Wharf, Portland, Maine 04101
(207) 772-6022 ARCHETYPE@ARCHETYPEPA.COM

Consultant:
JOHNSON &
JORDAN
MECHANICAL CONTRACTORS
18 MUSSEY ROAD
SCARBOROUGH, ME 04074
TEL: (207) 883-8345

Prepared For:



1 3RD FLOOR HVAC DUCTWORK PLAN A
1/8" = 1'-0"