

MP101A

FIRST FLOOR HVAC PIPING PLAN

Date: JAN. 3, 2018

Scale: 1/8" = 1'-0"



Revisions:
FO Phase
Design Development
03/10/2018

Project:
0 HANCOCK STREET
HANCOCK STREET, PORTLAND, MAINE

Architect:
ARCHETYPE
48 Union Wharf, Portland, Maine 04101
(207) 772-6022 ARCHTYPE@ARCHTYPEPA.COM

Consultant:
JOHNSON & JORDAN
MECHANICAL CONTRACTORS
18 MUSSEY AVENUE
SCARBOROUGH, ME 04074
TEL: (207) 883-8345

Prepared For:

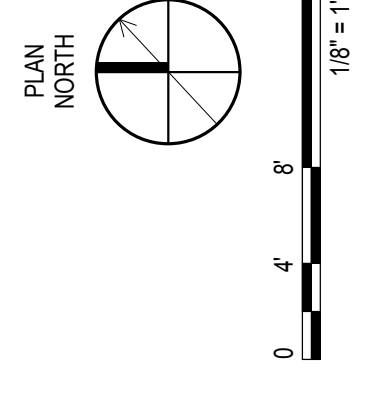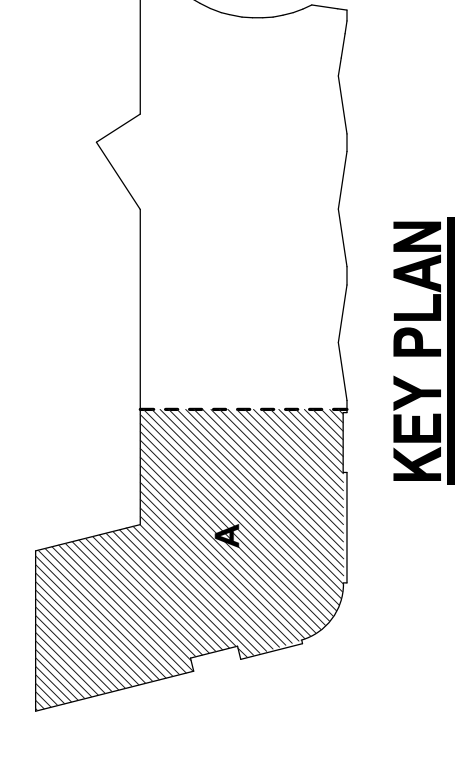

1 1ST FLOOR HVAC PIPING PLAN A
1/8" = 1'-0"