


# MP104A

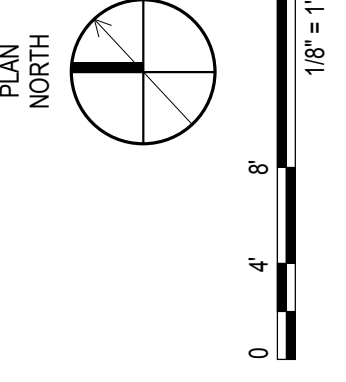

Date: JAN. 3, 2018  
 Scale: 1/8" = 1'-0"

Revisions:  
 FO Phase  
 Design Development  
 03/10/2018

Project: 0 HANCOCK STREET  
 Architect: ARCHETYPE  
 48 Union Wharf, Portland, Maine 04101  
 (207) 772-6022 ARCHETYPE@ARCHETYPEPA.COM

Consultant: JOHNSON & JORDAN  
 MECHANICAL CONTRACTORS  
 18 KINGSLEY ROAD  
 SCARBOROUGH, ME 04074  
 TEL: (207) 883-8345

Prepared For:



① 4TH FLOOR HVAC PIPING PLAN A  
 1/8" = 1'-0"