

DATE of APPROVAL October 4, 2017

PLANNER Caitlin Cameron

PROJECT NO. 2017-180

Scarborough, Maine 04074-8929
 Tel. 207.883.3355
 www.stantec.com

Copyright Reserved


The Contractor shall verify and be responsible for all dimensions. DO NOT scale the drawing - any errors or omissions shall be reported to Stantec without delay.
 The Copyrights to all designs and drawings are the property of Stantec. Reproduction or use for any purpose other than that authorized by Stantec is forbidden.

Consultants
 ARCHITECT ARCHETYPE
 LANDSCAPE ARCHITECT MOHR & SEREDIN
 SURVEYOR OWEN HASKELL
 CONTRACTOR CIANBRO

Notes

Revised	By	Date
8	SRB	17.02.24
7	SRB	17.02.00
6	SRB	17.02.00
5	SRB	17.09.26
4	SRB	17.09.11
3	SRB	17.08.08
2	SRB	17.08.02
1	SRB	17.07.11

File Name	LA	DBS	SRB	17.07.10
195350450_site	DWN.	CHKD.	DSGN.	DATE

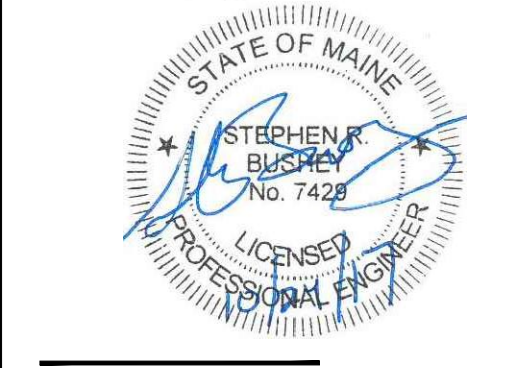



Client/Project
 0 HANCOCK STREET LLC

THAMES STREET SITE
 PORTLAND, MAINE

Title
 SITE LAYOUT PLAN

Project No. 195350450 Scale 1" = 20'

Sheet

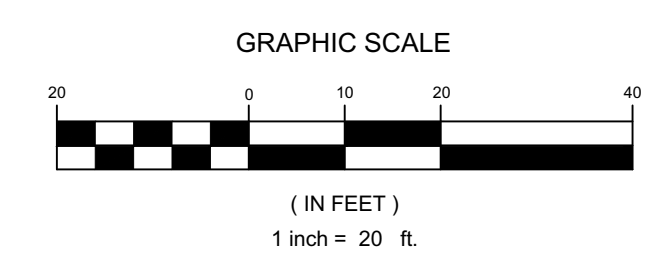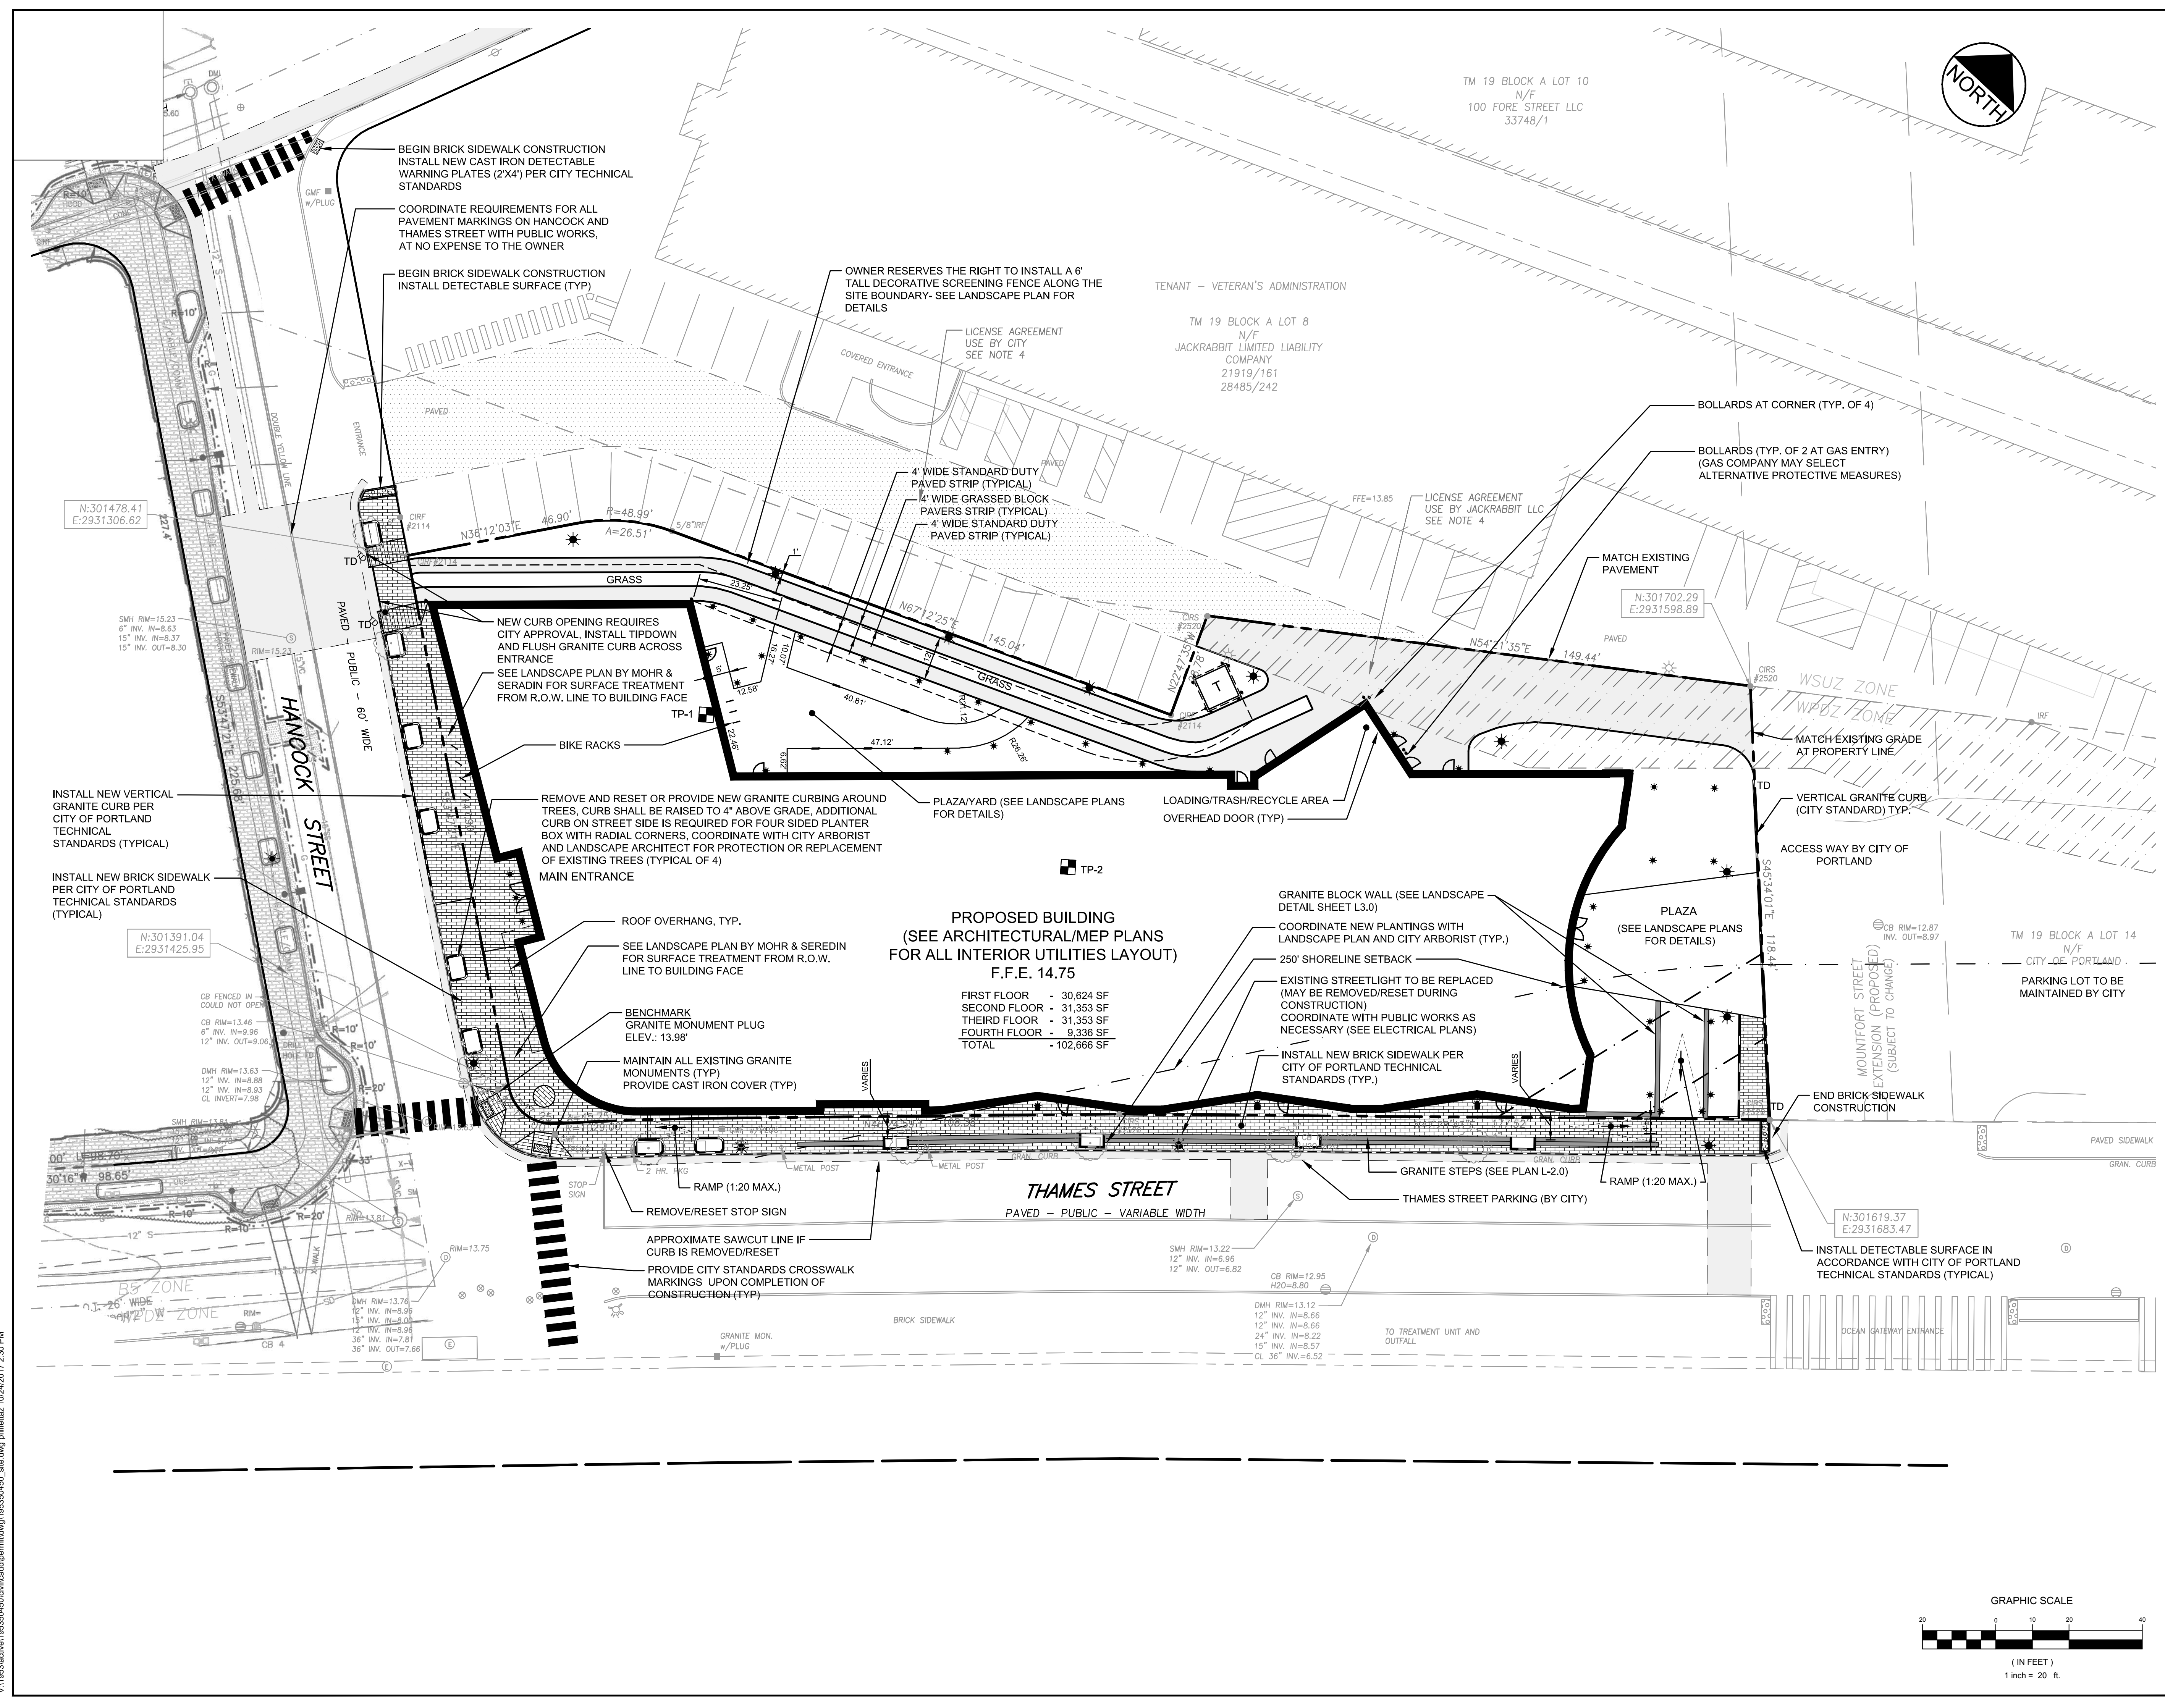

V:\195350450\civil\cad\p\m\dwg\195350450_site.dwg pflintiaz 10/24/2017 2:30 PM