


APPENDIX A: LOCATION, TAX AND FEMA MAPS



Figure Exported: 3/16/2018 By: alabal Using: \woodardcurran.net\shared\Projects\0230637_00 Portland ME - 2017 GmF Eng Srvs\wp37 Eastern Waterfront Roadway Ext Design\GIS\Export\Figure 1 Site Location.mxd

Service Layer Credits: Copyright © 2013 National Geographic Society, i-cubed Esri, HERE, DeLorme, MapmyIndia, ©

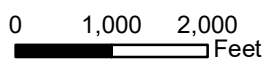

THAMES STREET EXTENSION


THAMES STREET
PORTLAND, ME

FIGURE 1 - SITE LOCATION MAP



Project #: 0230637.37
Map Created: March 2018

Third Party GIS Disclaimer: This map is for reference and graphical purposes only and should not be relied upon by third parties for any legal decisions. Any reliance upon the map or data contained herein shall be at the users' sole risk. Data Sources: ESRI, National Geographic

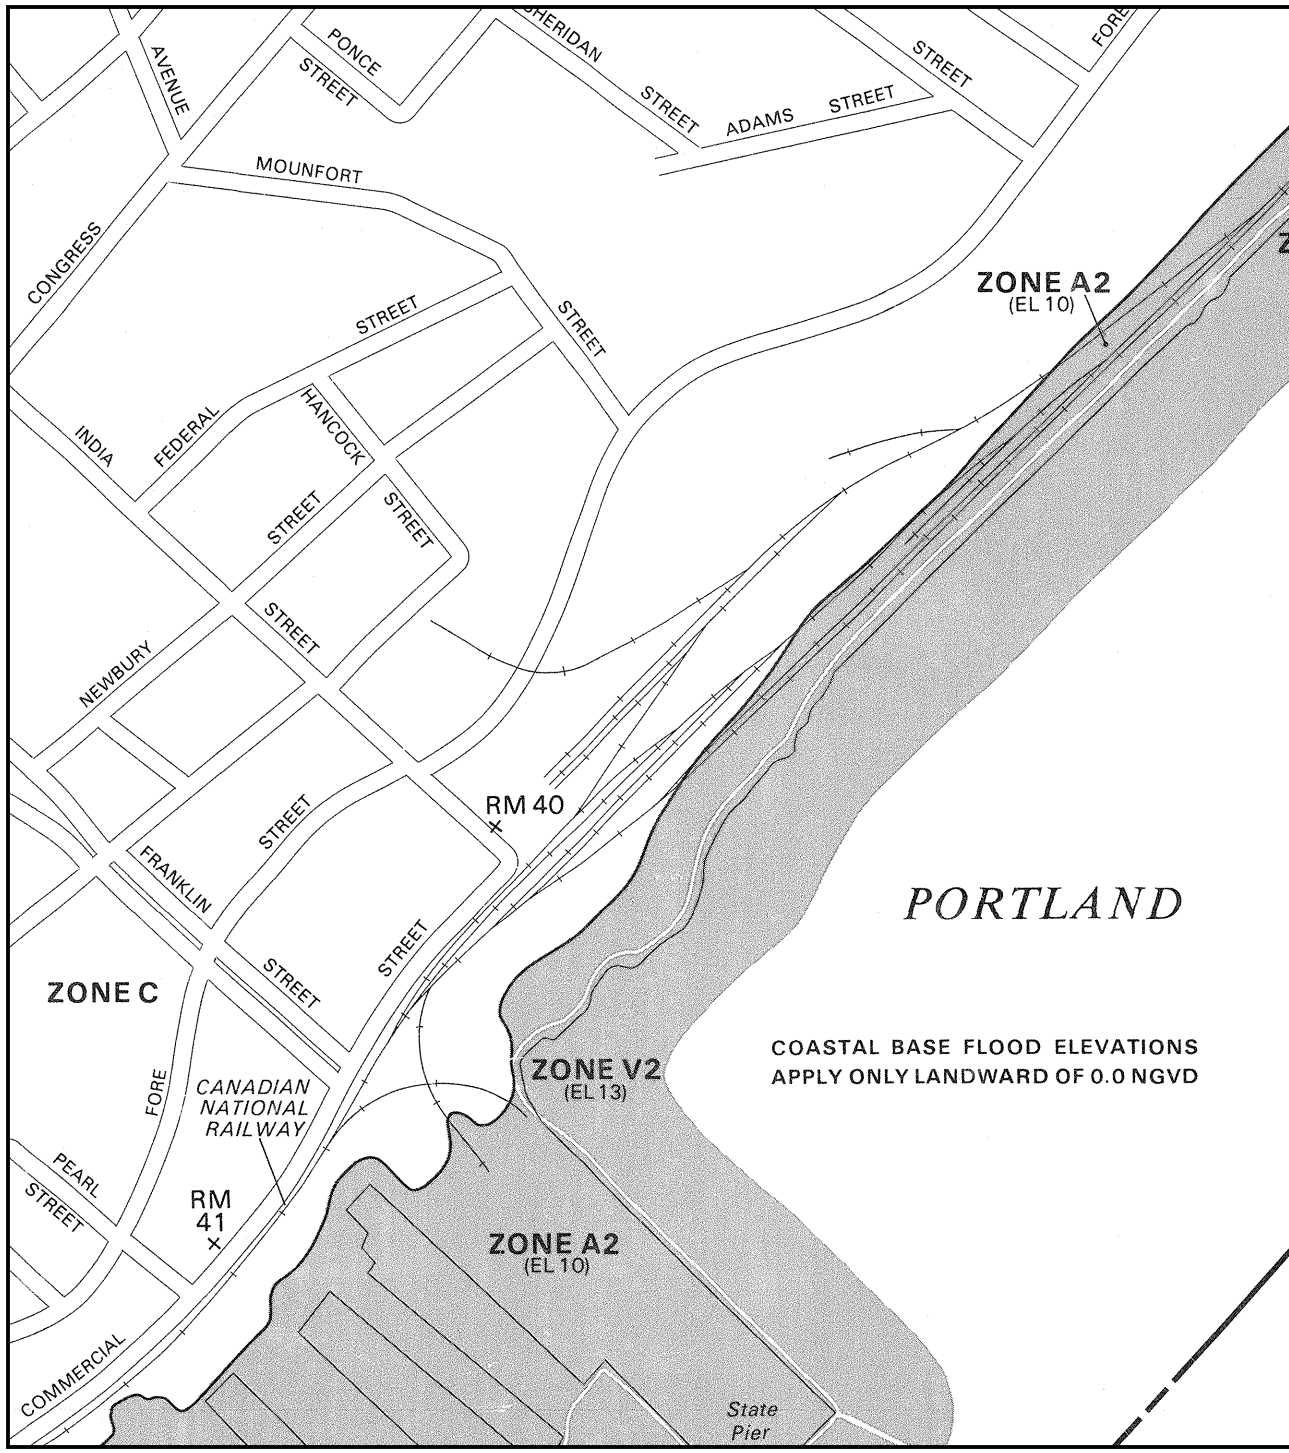

APPROXIMATE SCALE



NATIONAL FLOOD INSURANCE PROGRAM

FIRM
FLOOD INSURANCE RATE MAP

CITY OF
PORTLAND, MAINE
CUMBERLAND COUNTY

PANEL 14 OF 17
(SEE MAP INDEX FOR PANELS NOT PRINTED)

COMMUNITY-PANEL NUMBER
230051 0014 B

EFFECTIVE DATE:
JULY 17, 1986




Federal Emergency Management Agency

PORTLAND

COASTAL BASE FLOOD ELEVATIONS
APPLY ONLY LANDWARD OF 0.0 NGVD

This is an official copy of a portion of the above referenced flood map. It was extracted using F-MIT On-Line. This map does not reflect changes or amendments which may have been made subsequent to the date on the title block. For the latest product information about National Flood Insurance Program flood maps check the FEMA Flood Map Store at www.msc.fema.gov

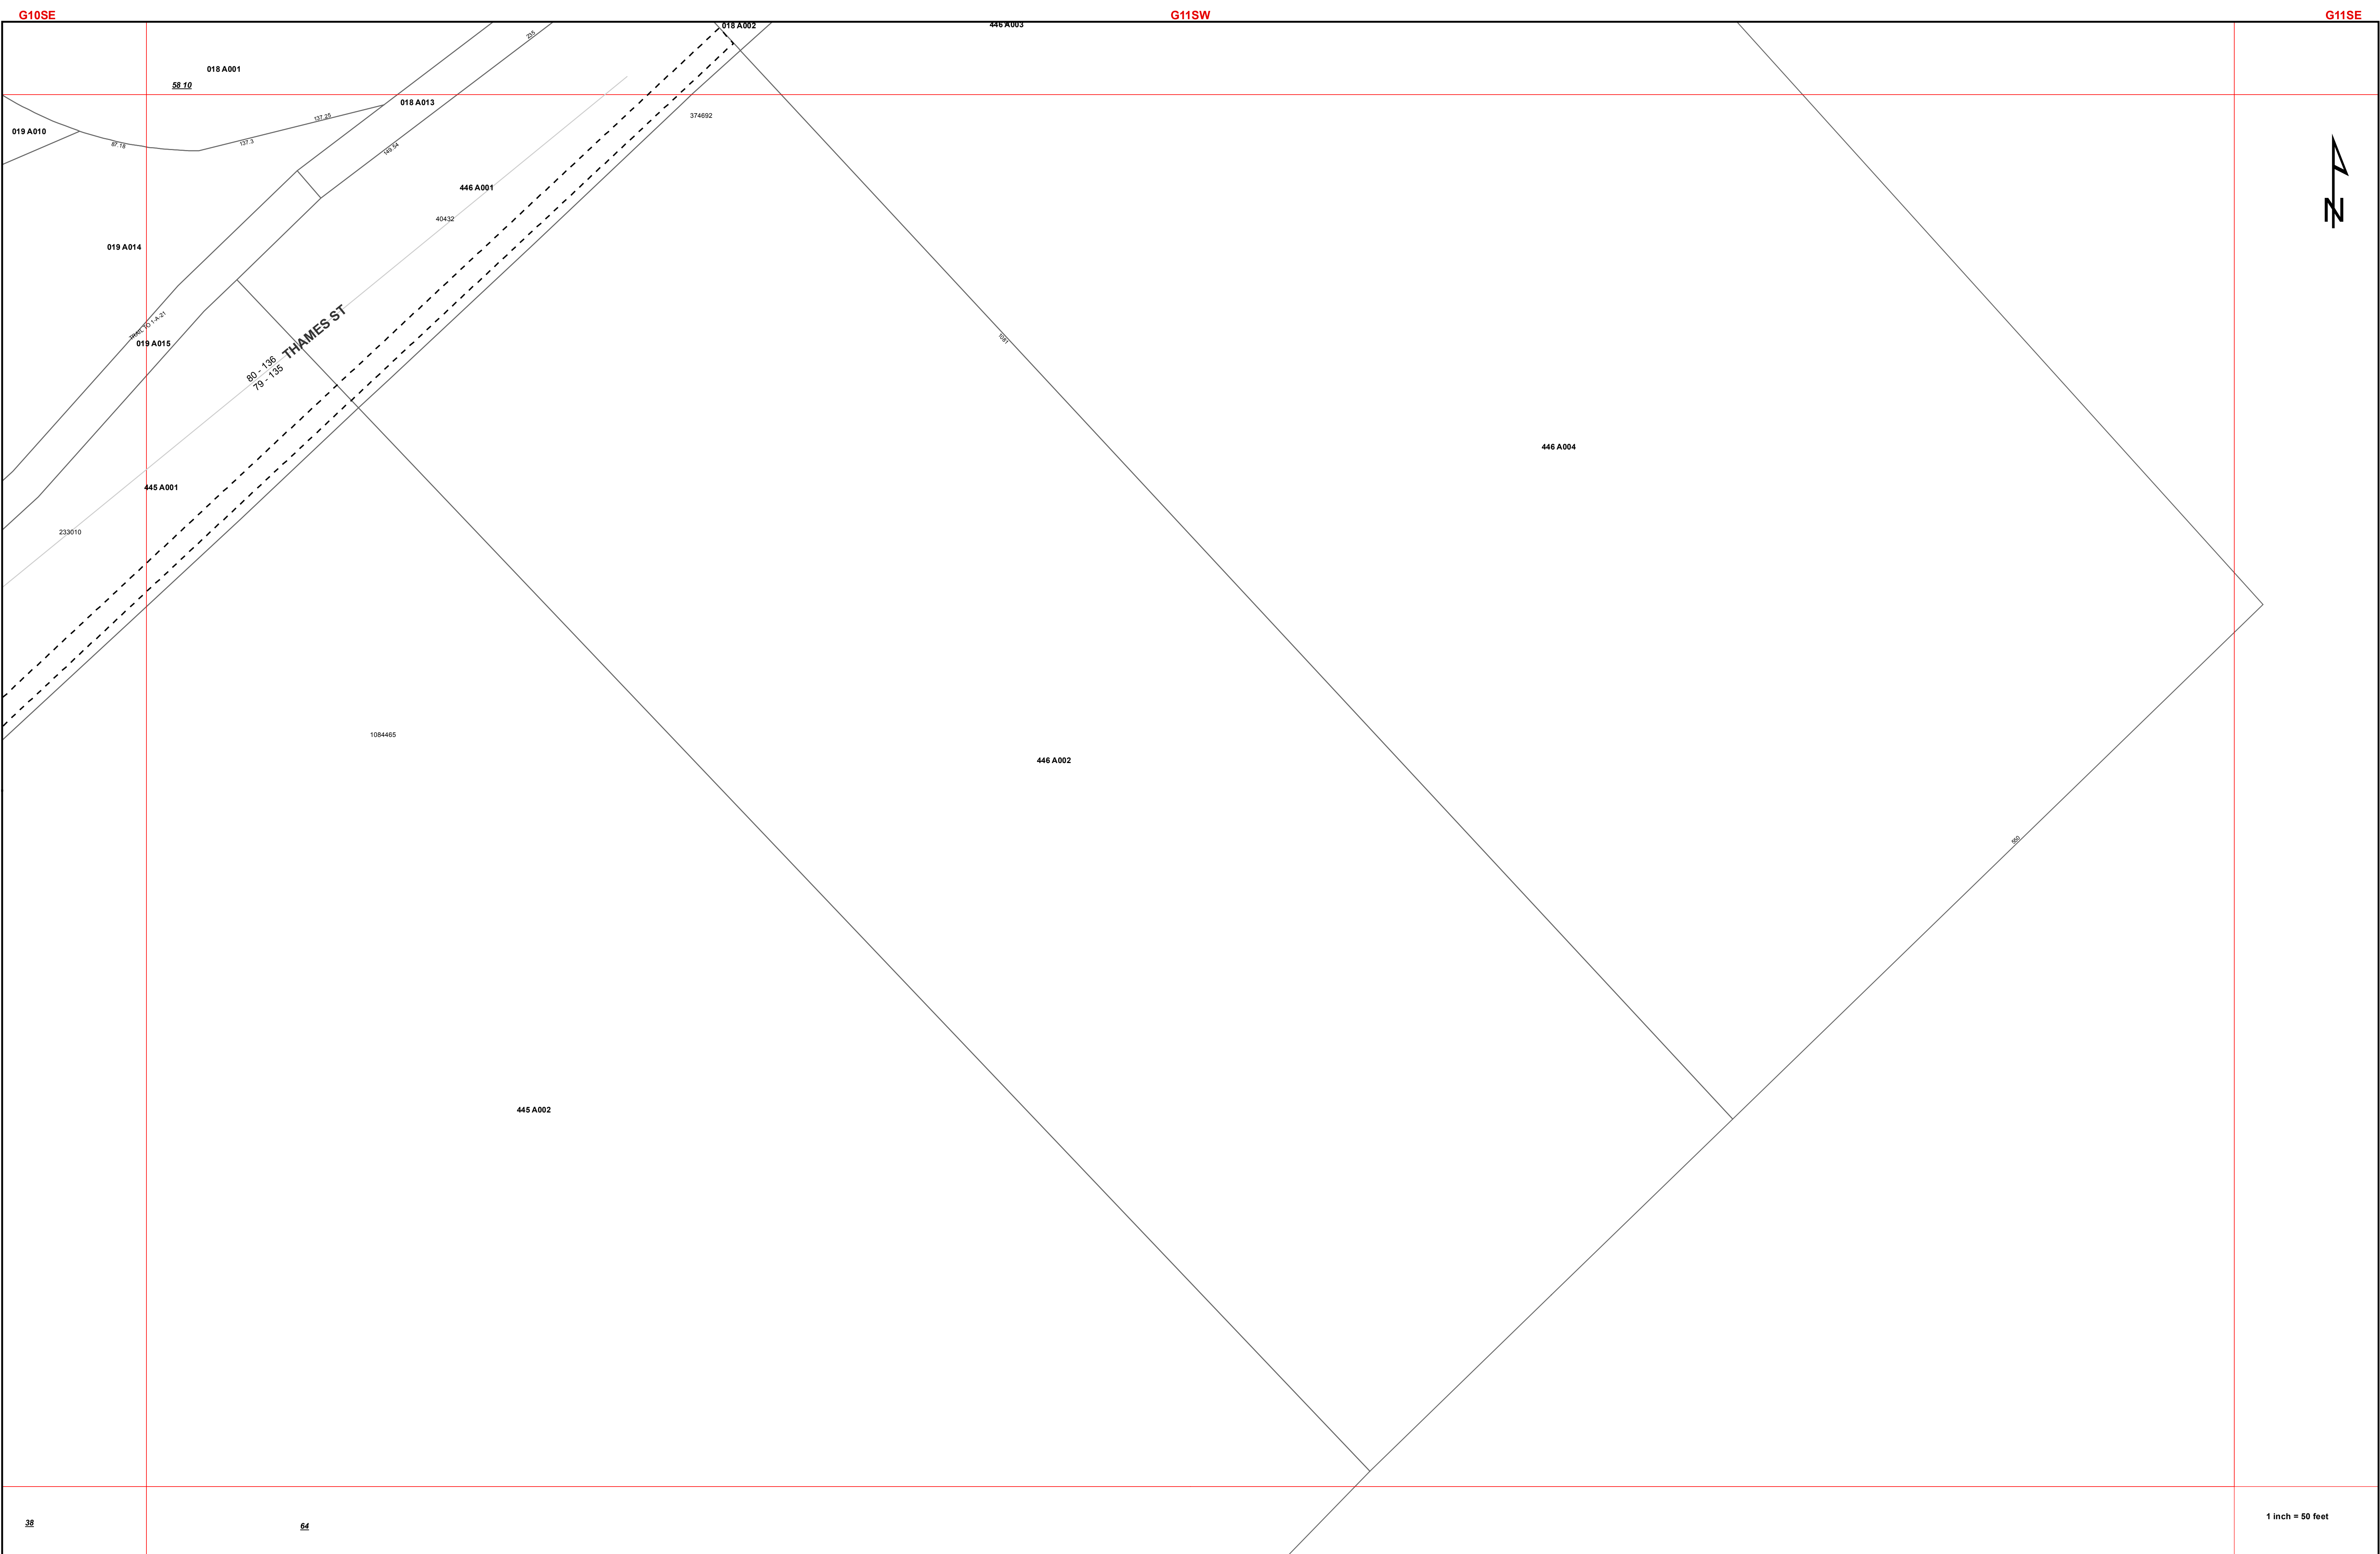

G10SE

G11SW

G11SE



F10NE

F11SE

38

64

1 inch = 50 feet


F10SE

April 1 2012 fy 2013

Tax Map Index; <http://www.portlandassessors.com/taxmaps.htm>

F11SW

Index Number - F11NW

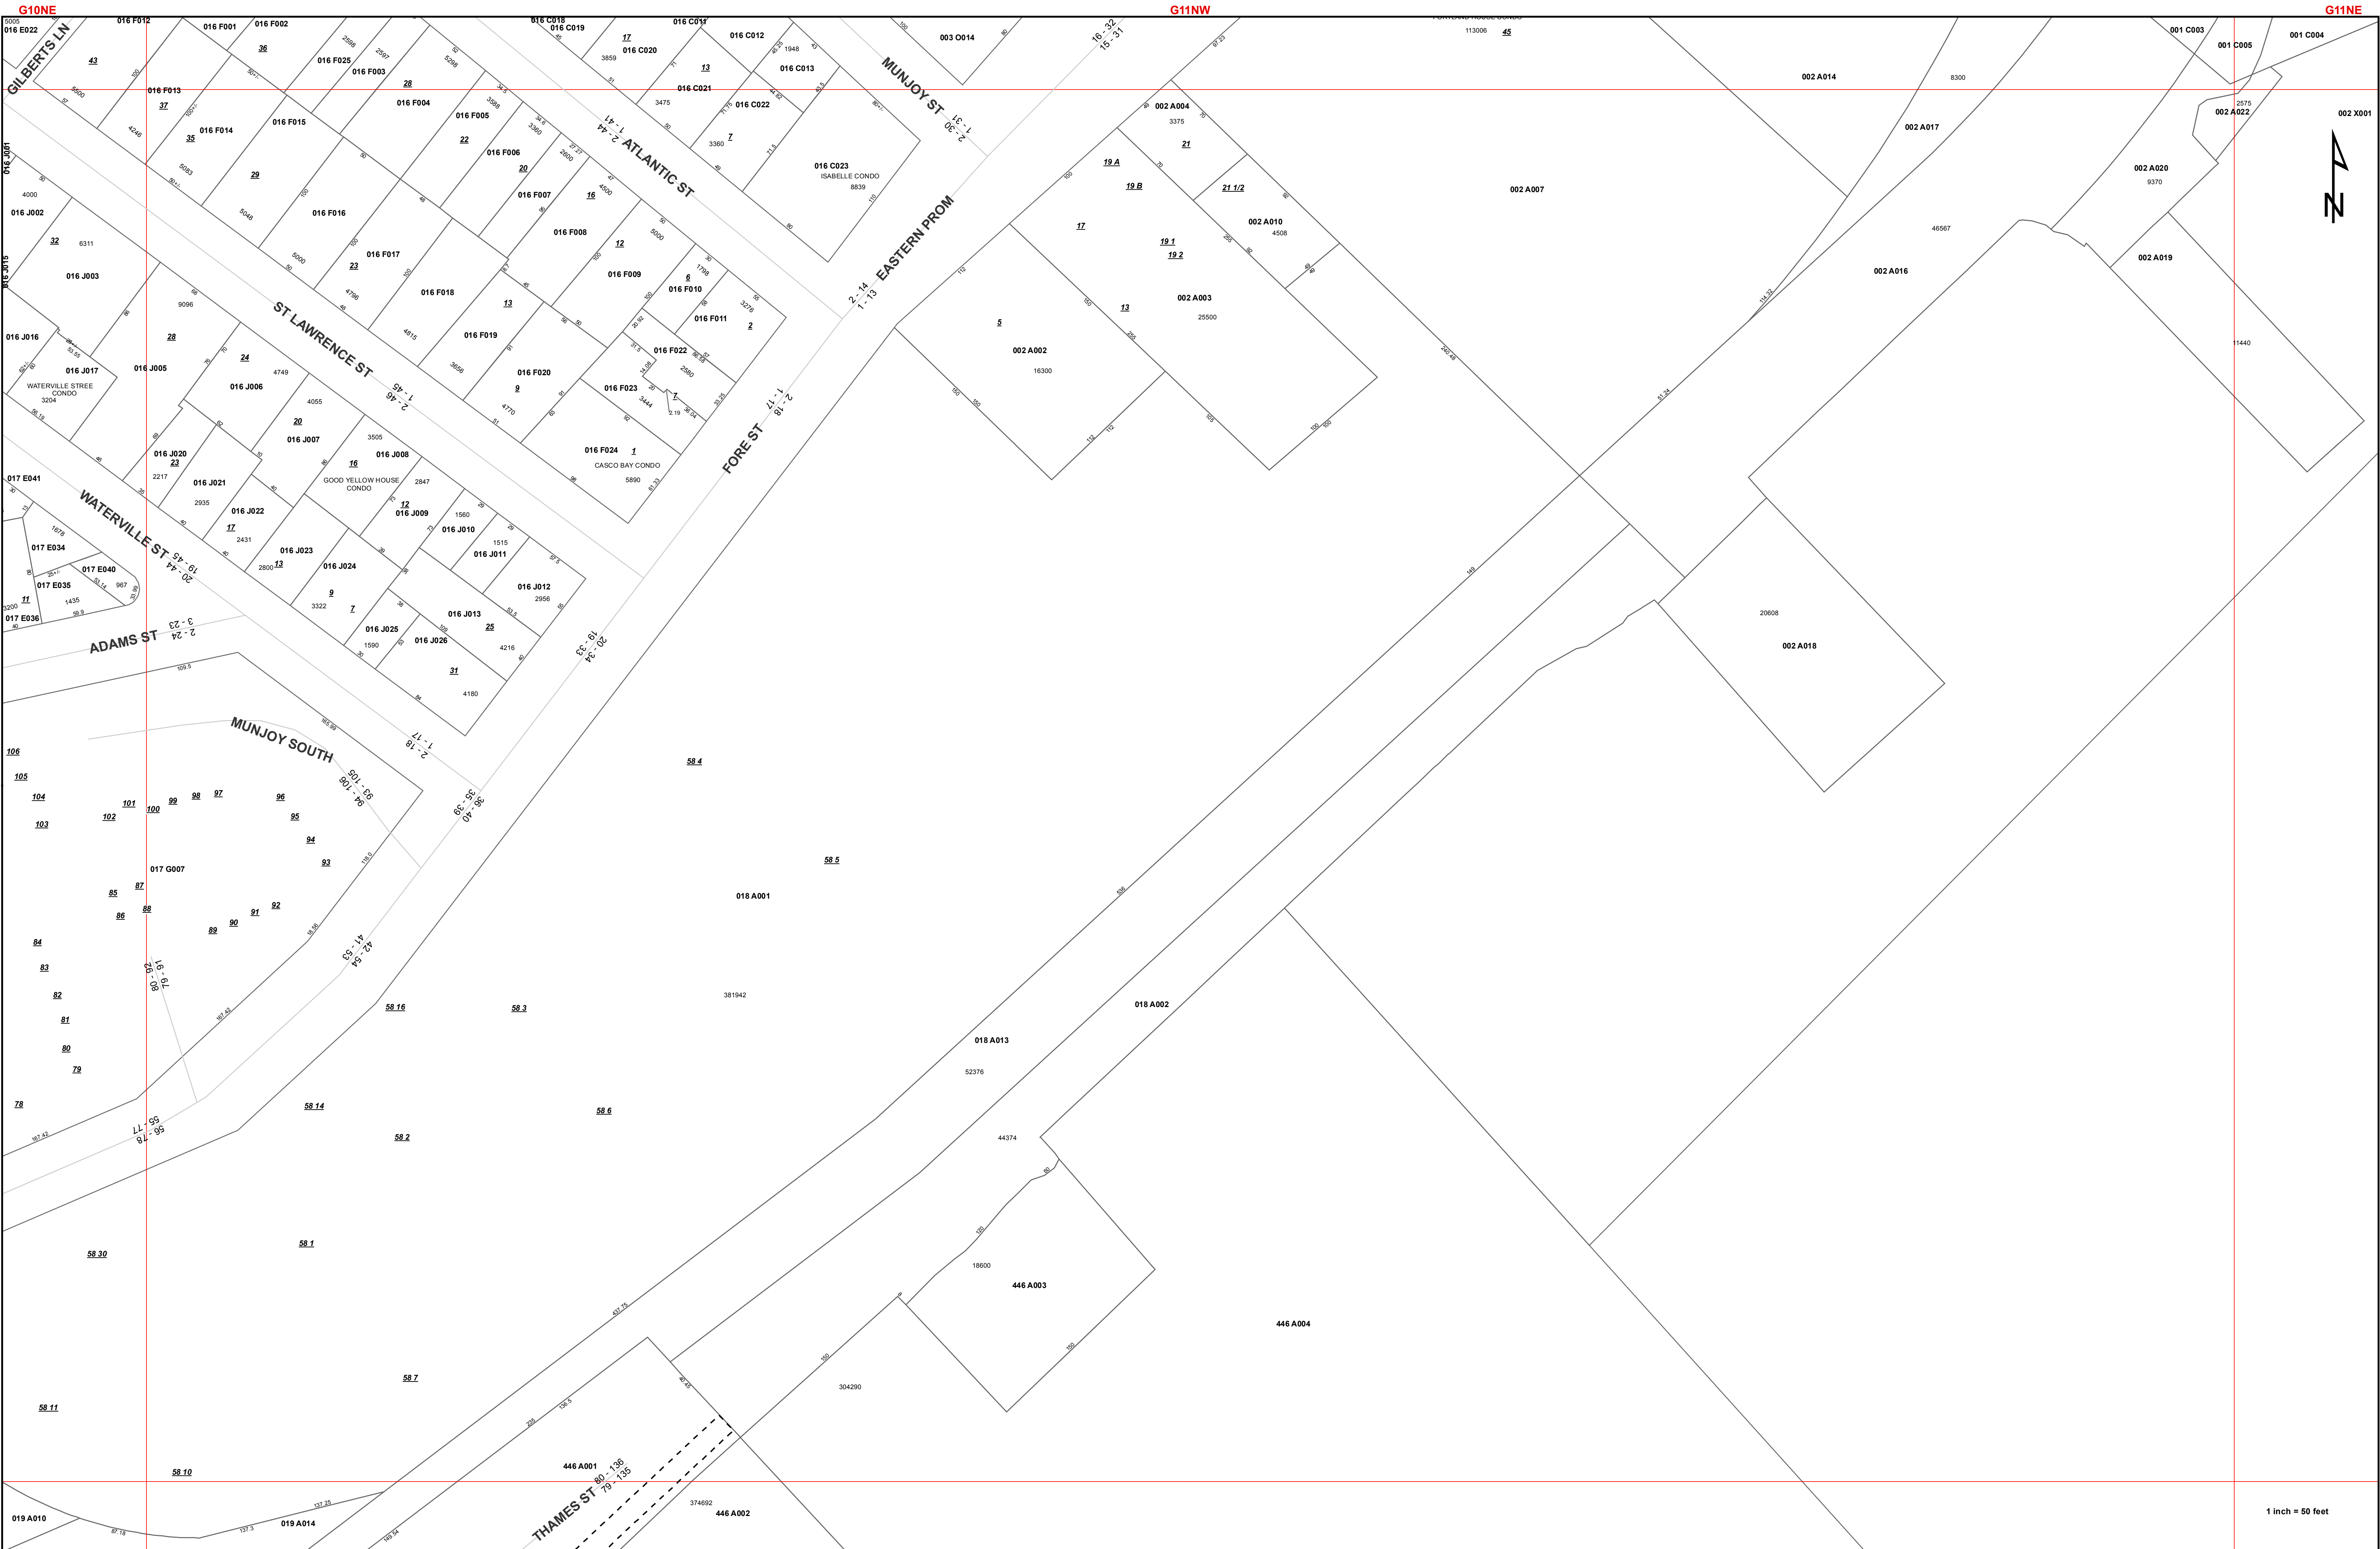

G10NE

G11NW

G11NE

G10SE

G7NE



1 inch = 50 feet

F10NE

F11NW

F11NE