

Prepared For:
GORHAM SAVINGS BANK
 10 WENTWORTH DRIVE
 GORHAM, ME 04038


Consultant:
ARCHETYPE architects
 48 Union Wharf Portland, Maine 04101
 (207) 772-6022 ARCHETYPE@ARCHETYPEA.COM

Project:
GRAND TRUNK BUILDING
 1 INDIA STREET
 PORTLAND, ME

Revisions:

Date: MAR 10 2016
 Scale: 1/4" = 1'-0"
EXISTING BUILDING SECTIONS

A3.01

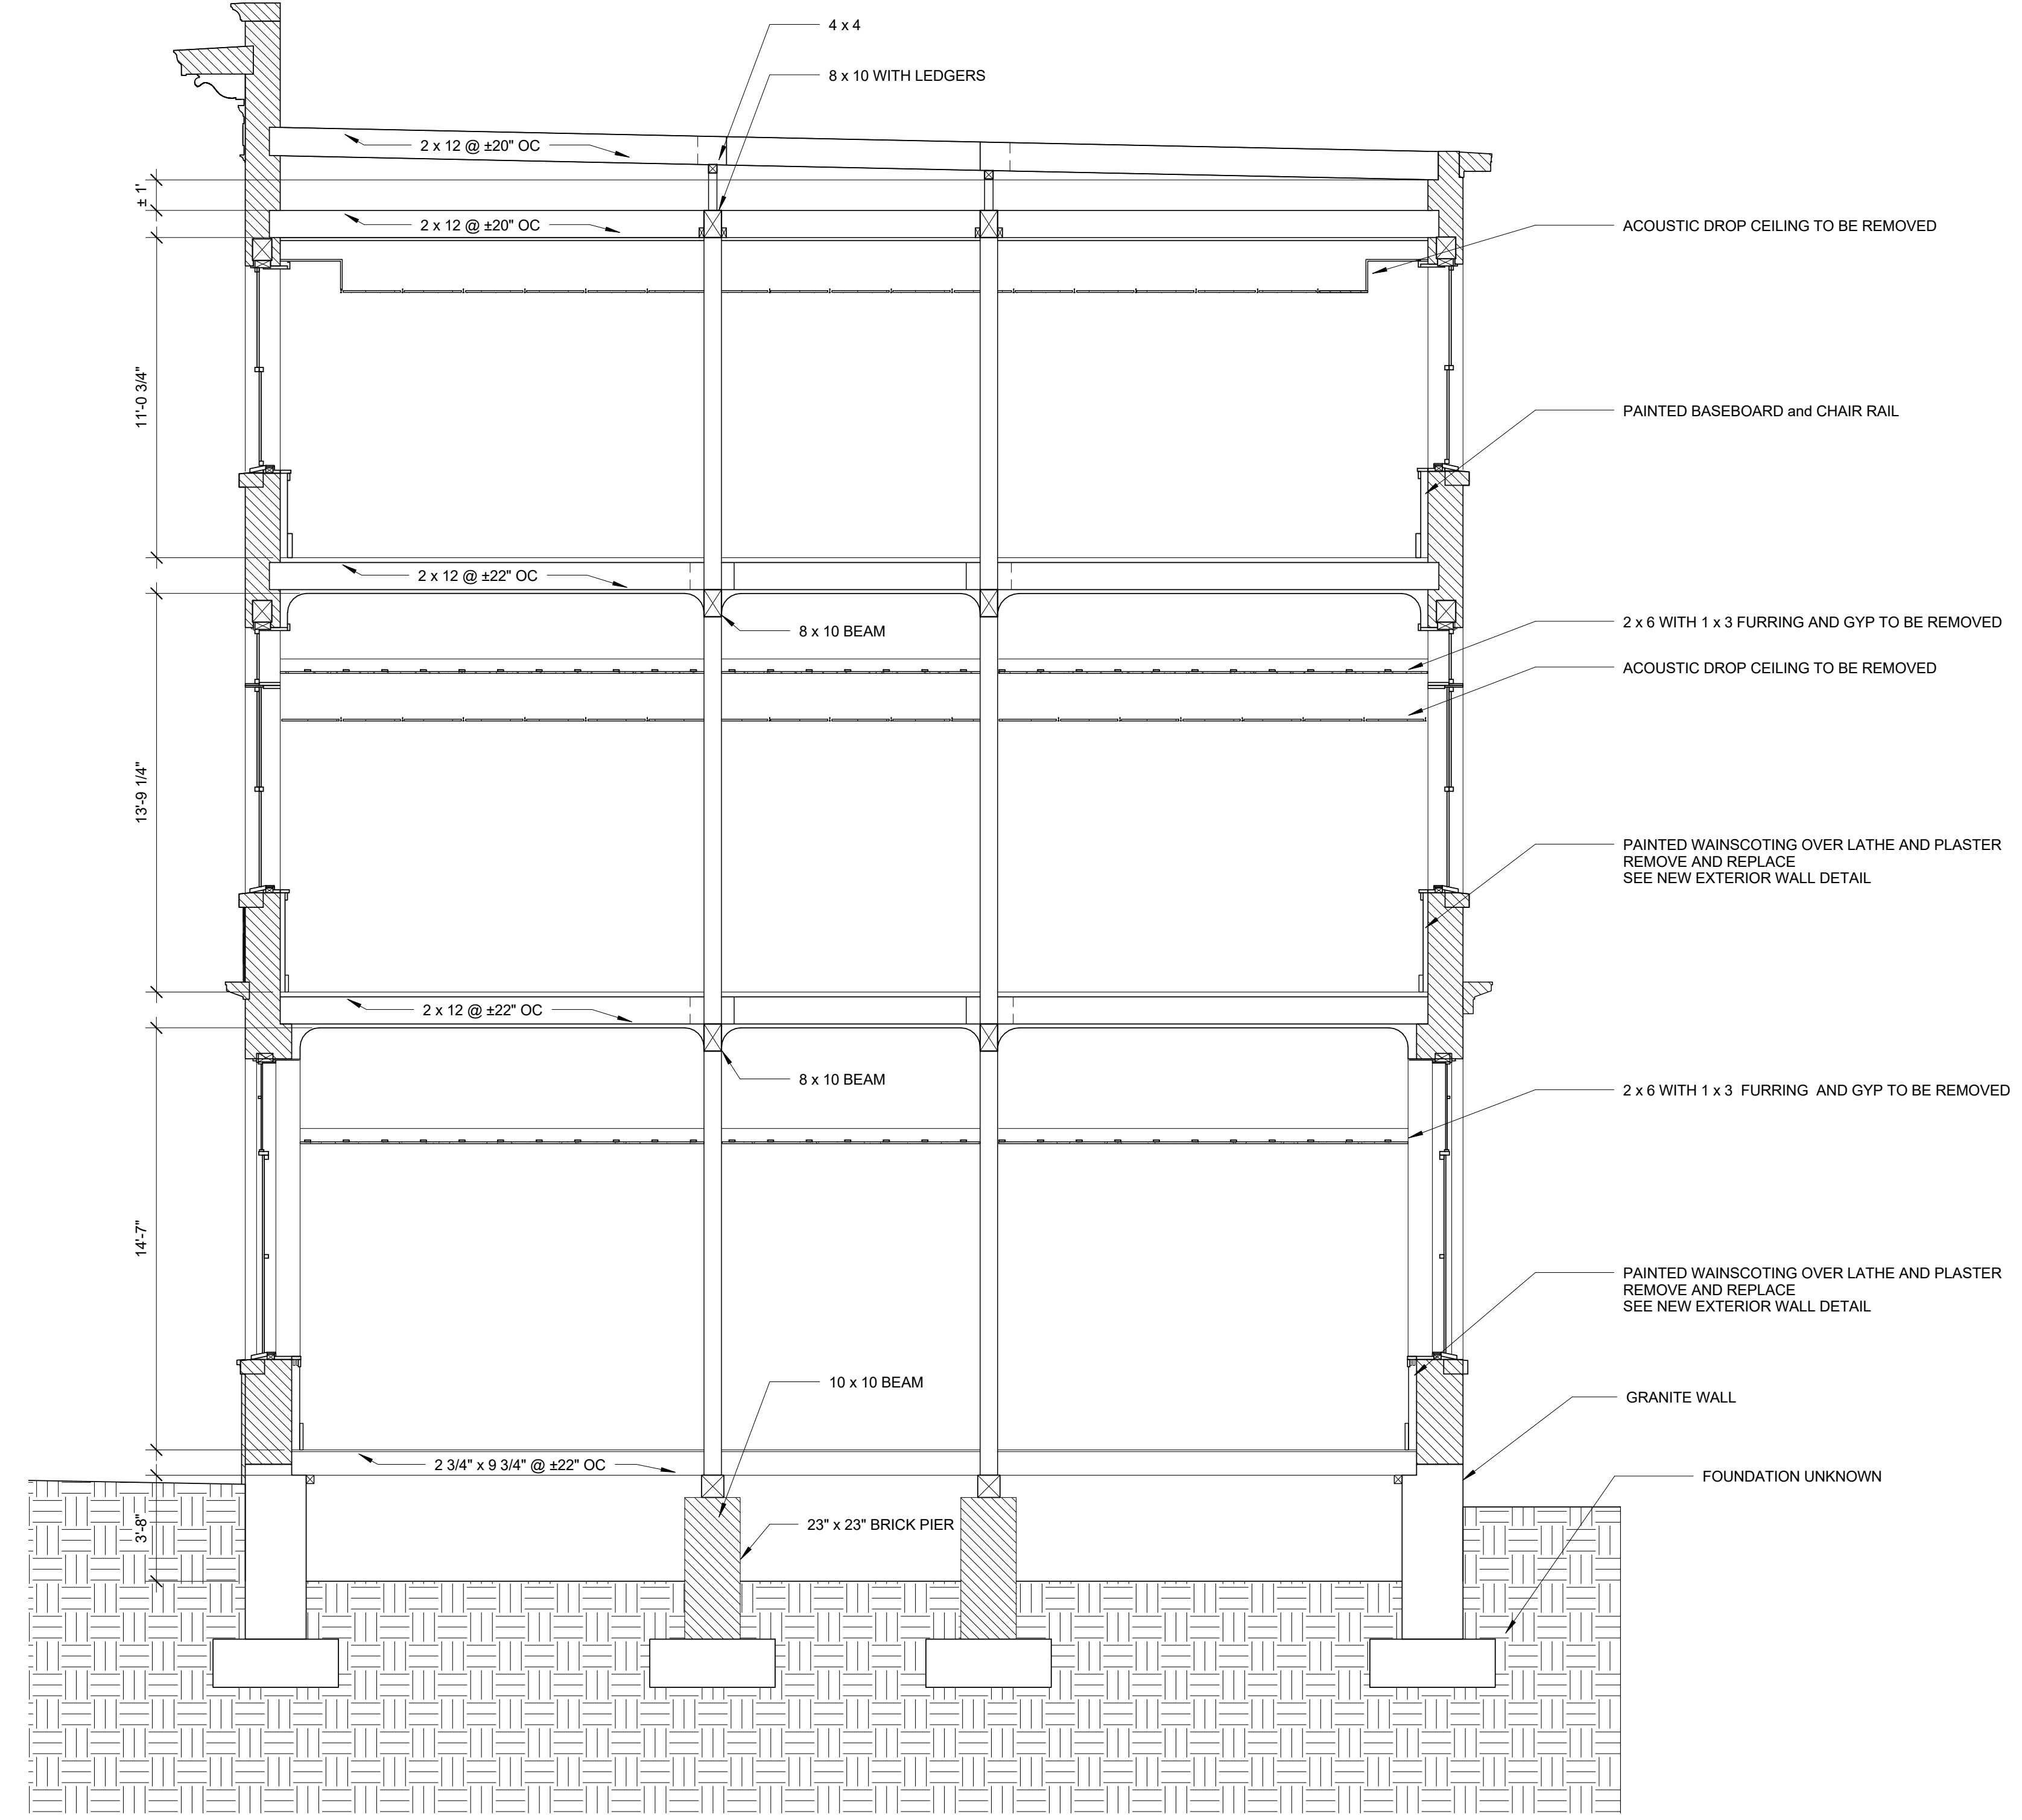

3 | EXISTING SECTION
 1/4" = 1'-0"