


2 PARAPET WALL DETAIL

SCALE: 3"=1'-0"

1 ROOF EDGE DETAIL

SCALE: 3"=1'-0"

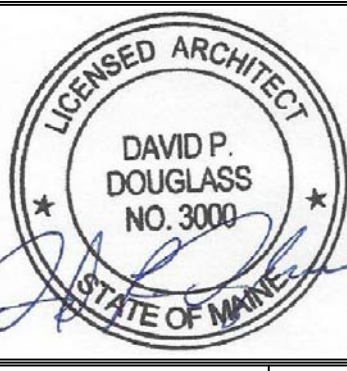

Prepared For:
GORHAM SAVINGS BANK
 10 WENTWORTH DRIVE
 GORHAM, ME 04038

Consultant:
Building Envelope Specialists
 101 BOX 2889, SOUTH PORTLAND, MAINE 04115
 PHONE: 207-880-0096

Architect:
ARCHETYPE architects
 48 Union Wharf Portland, Maine 04101
 (207) 772-6022 ARCHETYPE@ARCHETYPEPA.COM

Project:
GRAND TRUNK BUILDING
 1 LINDA STREET
 PORTLAND, ME

Revisions:

Date: MAR 10 2016
 Scale: As indicated

ROOF DETAILS

BE13