

COMMERCIAL STREET
 10' - PUBLIC 100' WIDE


INDIA STREET
 66' WIDE
 PUBLIC

THAMES STREET

FORE STREET

HANCOCK STREET

PROPOSED
 HOTEL/RETAIL/
 RESIDENTIAL
 CONDOMINIUM

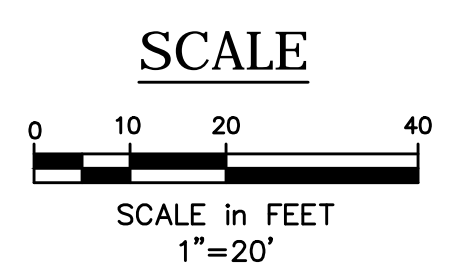

Site:
PROPOSED AC HOTEL
 FORE STREET /
 HANCOCK STREET /
 THAMES STREET
 PORTLAND, MAINE

Prepared for:
**PORTLAND NORWICH
 GROUP, LLC**
 2330 PALM RIDGE ROAD
 #305
 SANIBEL, FL 33957

CIVIL ENGINEER:
STEPHEN J. BRADSTREET, PE #5740
 400 COMMERCIAL STREET, SUITE 404
 PORTLAND, ME 04101
 207-772-2891

RANSOM
 Consulting
 Engineers
 and Scientists
 400 Commercial Street, Suite 404
 Portland, ME 04101
 Tel. (207) 772-2891
 Fax (207) 772-3248
 www.ransomenv.com

**GRADING, DRAINAGE
 AND EROSION
 CONTROL PLAN**

B	PRELIMINARY SUBMISSION	09/29/15
A	CLIENT REVIEW	09/15/15
No.	Revision/Issue	Date
Design by:	MPM	Checked by: SJB
Drawn by:	JAR	Approved by: SJB
Project:	150.06094	Date: AUGUST 2015
Sheet No:	C1.2	
	Sheet 7 of 13	