


Site:
**PROPOSED
 AC HOTEL PORTLAND**
 FORE STREET /
 HANCOCK STREET /
 THAMES STREET
 PORTLAND, MAINE

Prepared for:
**PORTLAND NORWICH
 GROUP, LLC**
 2330 PALM RIDGE ROAD
 #305
 SANIBEL, FL 33957

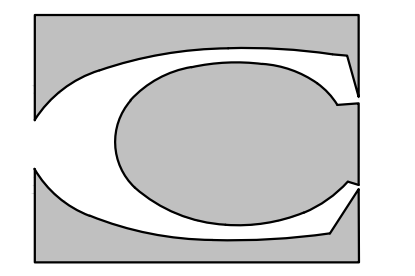

CARROLL ASSOCIATES
 LANDSCAPE ARCHITECTS
 217 COMMERCIAL STREET, STE 200
 PORTLAND, MAINE 04101
 207.772.1552



RANSOM
 Consulting
 Engineers
 and Scientists
 400 Commercial Street, Suite 404
 Portland, ME 04101
 Tel. (207) 772-2891
 Fax (207) 772-3248
 www.ransomenv.com

**PHOTOMETRIC
 PLAN
 (COURTYARD / DRIVE)**

No.	Revision/Issue	Date
B	FINAL SITE PLAN REVIEW	03/15/16
A	PRELIMINARY REVIEW	09/29/15

Design by:	MAP/PC	Checked by:	PC
Drawn by:	MAP	Approved by:	PC
Project:	150.06094	Date:	FEBRUARY 2016

Sheet No:
L3.0
 Sheet 1 of 00

LIGHTING SCHEDULE

QTY.	SYM.	FIXTURE MODEL + MAKE	LAMP	FIXTURE HT.	POLE
11	●	LIGHT COLUMN BOLLARD 600 SERIES BY FORMS+SURFACES	17 WATT LED	50" TOTAL HT.	6" DIAMETER
ILLUMINANCE (FC): AVERAGE = 0.41 MAXIMUM = 3.60 MINIMUM = 0.00 AVE. / MIN. RATIO = 0.00 AVE. / MAX. RATIO = 0.00					
PHOTOMETRICS PREPARED BY FORMS+SURFACES - MARCH 14, 2016					

