


Date: 2/9/2017



Username: Mike.Cundiff

Division: HIGHWAY

Filename: ... \000\Highway\002\_Striping.dgn

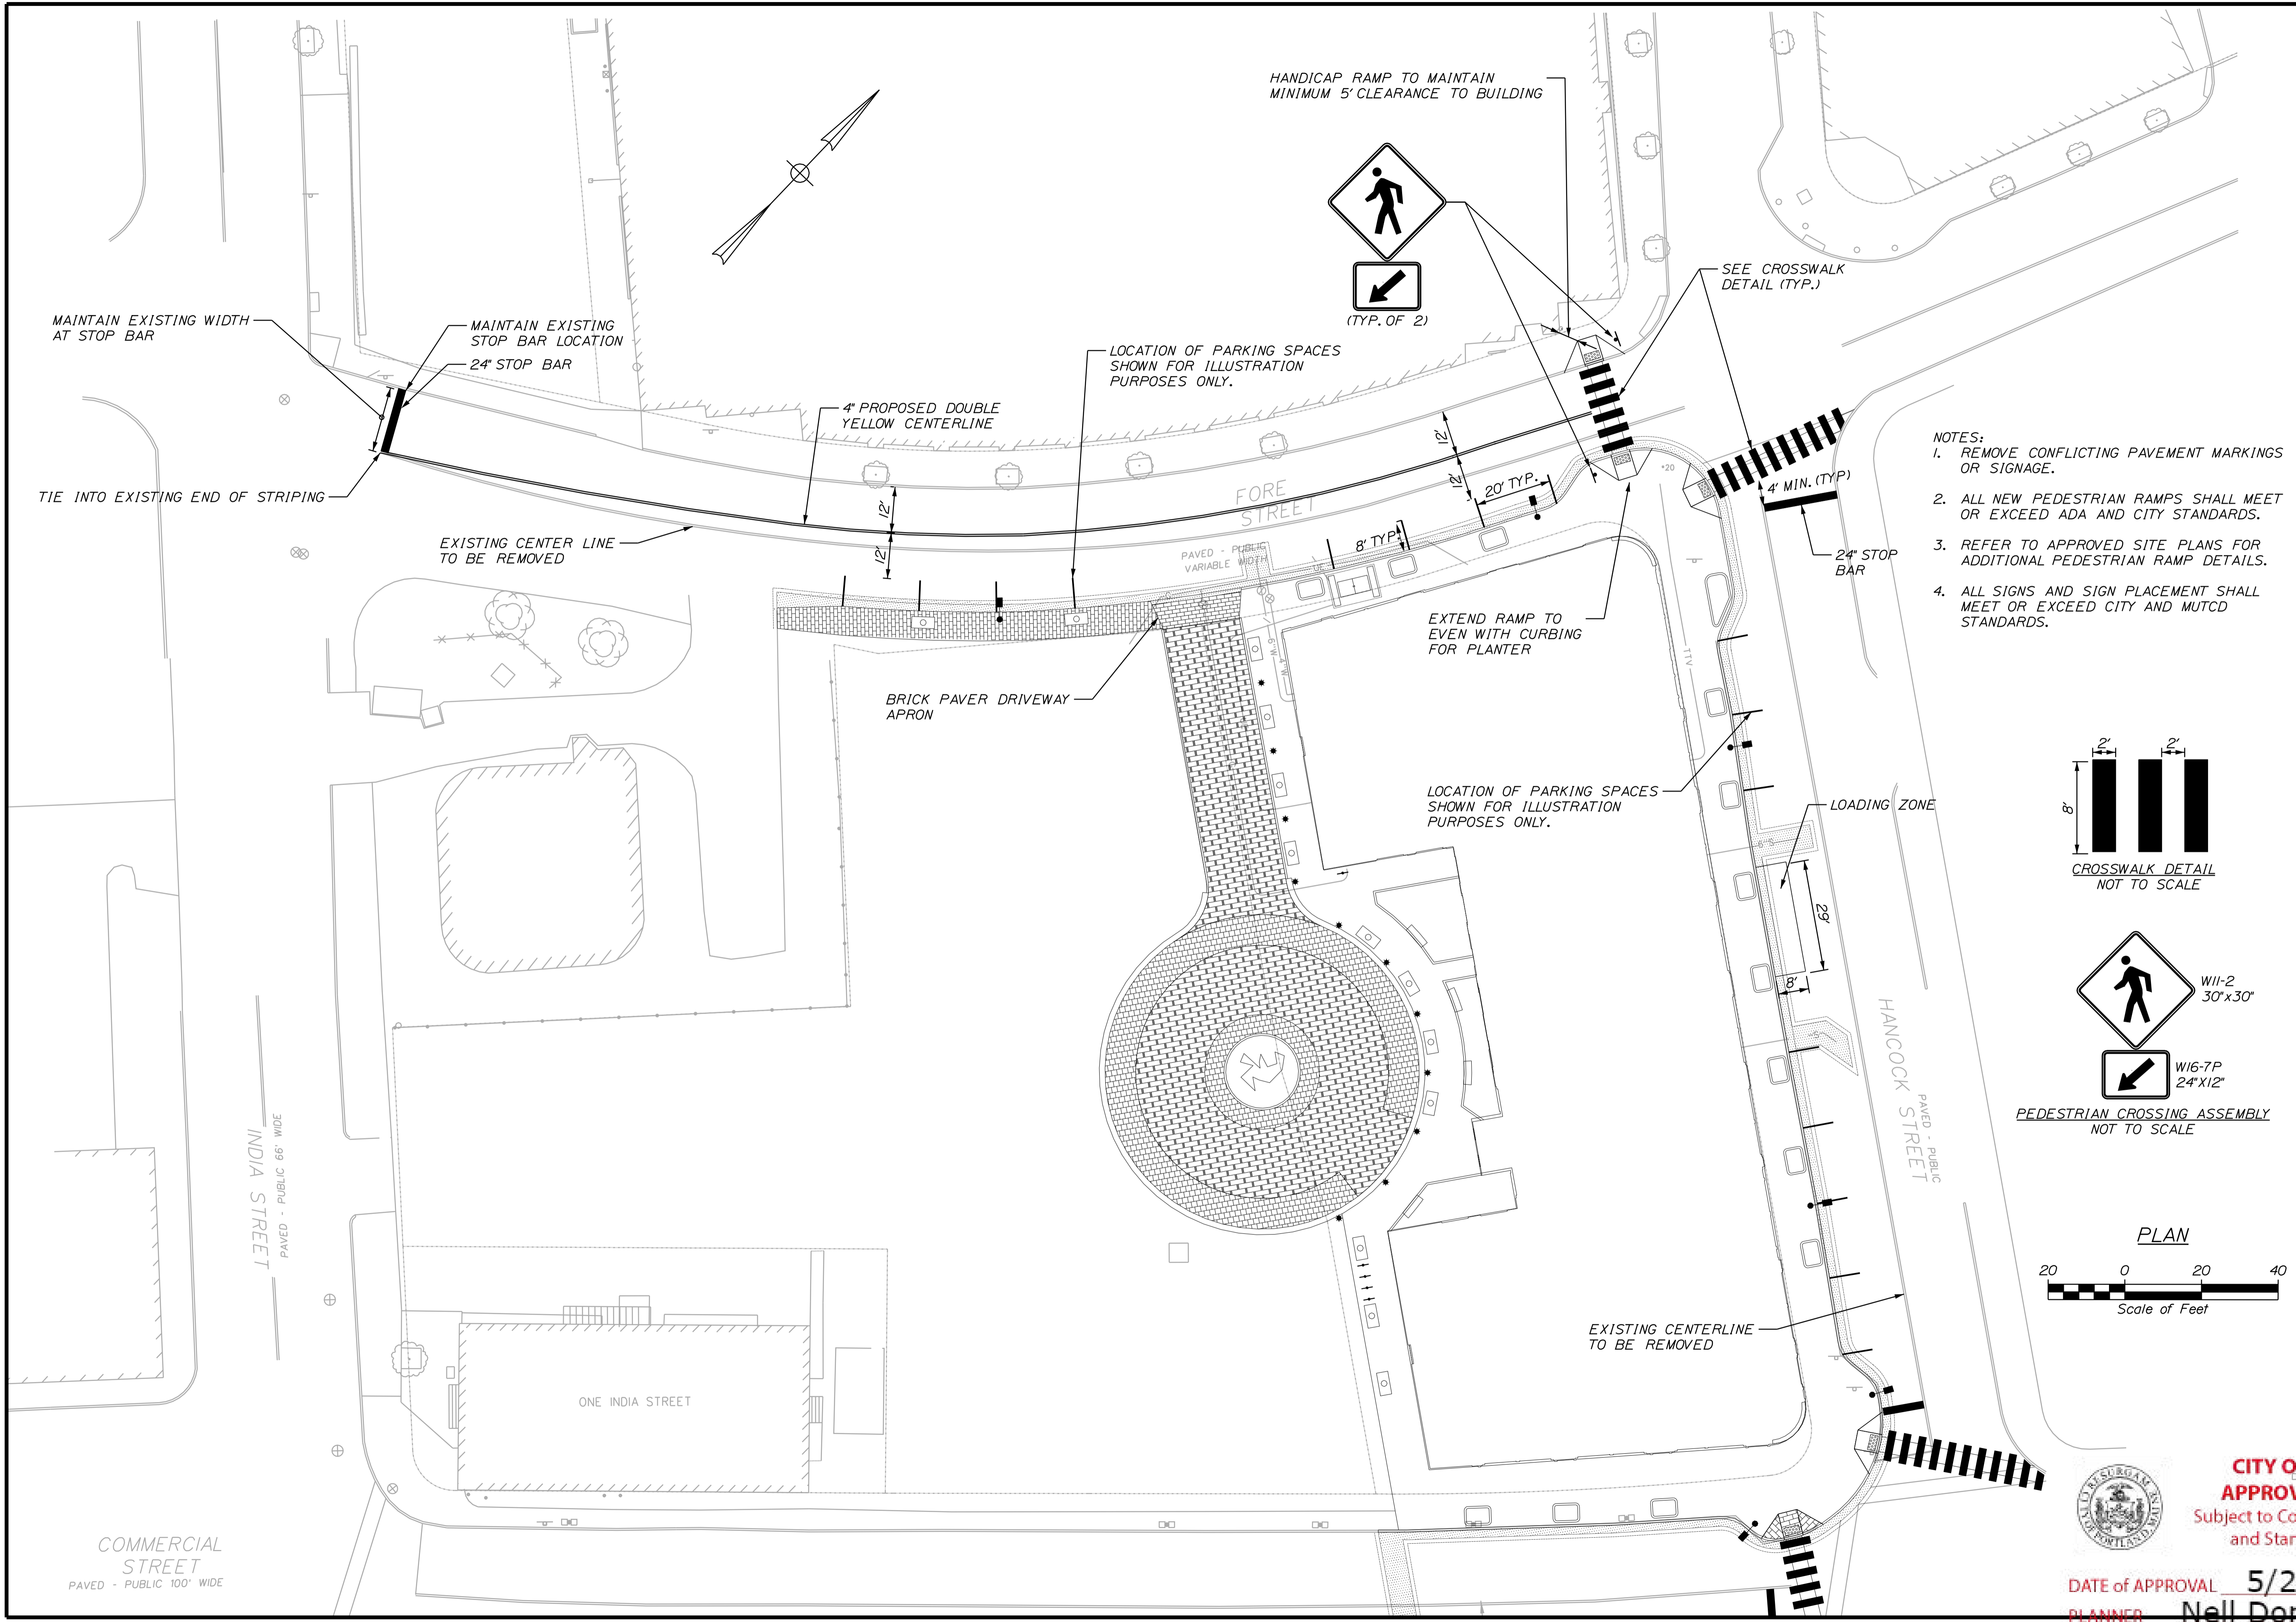

- NOTES:
1. REMOVE CONFLICTING PAVEMENT MARKINGS OR SIGNAGE.
  2. ALL NEW PEDESTRIAN RAMPS SHALL MEET OR EXCEED ADA AND CITY STANDARDS.
  3. REFER TO APPROVED SITE PLANS FOR ADDITIONAL PEDESTRIAN RAMP DETAILS.
  4. ALL SIGNS AND SIGN PLACEMENT SHALL MEET OR EXCEED CITY AND MUTCD STANDARDS.

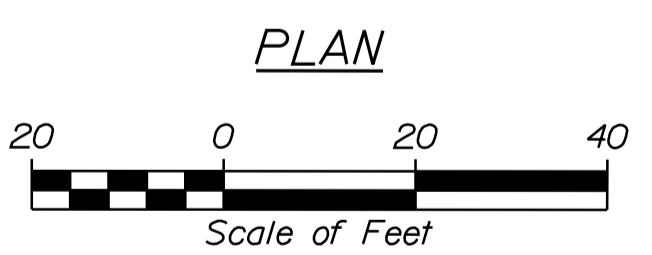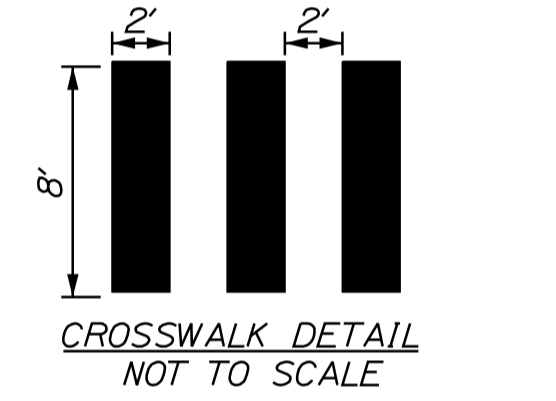

PROJ. MANAGER	CHECKED	DESIGNED	DATE	SIGNATURE
R. DUNTON	R. DUNTON	M. CUNDIFF	2/09/2017	
DESIGNED	DESIGNED			
REVISIONS 1				
REVISIONS 2				
REVISIONS 3				
REVISIONS 4				
FIELD CHANGES				

CITY OF PORTLAND  
APPROVED SITE PLAN  
Subject to Conditions of Approval and Standard Conditions

DATE of APPROVAL 5/24/16  
PLANNER Nell Donaldson  
PROJECT NO. 2015-169