

HANCOCK STREET

THAMES STREET

SCALE: 1" = 5'-0"
 DATE: 11.08.2016
 BY: CARROLL ASSOCIATES

FFE 16.0

OVERHEAD CANOPY, TYP.

GRANITE TREAD 3' X 5'
1R@7"

BRICK TO MATCH SIDEWALK

OUTDOOR SEATING (28)

FFE 16.0

SLOPED WALKWAY @ +4.5%

GATE

GRANITE STEPS
3R@6"
15" W

BRICK TO MATCH SIDEWALK

OVERHEAD CANOPY, TYP.
BS 14.38

FFE 16.0

TC 14.44

14.16
HC RAMP

GATE

+15.42
+14.84

14.73


+4.5%

15.9

+15.91+
+15.40+
+14.89+

+ BS 14.38

±2%

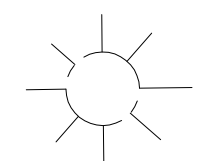

TC 14.77

BC 14.10

TC 14.71

4.5'x7' RAISED GRANITE PLANTERS W/ TREES

TC 14.66

MOVABLE FENCING

TC 14.56

BRICK SIDEWALK

BC 13.8

TC 14.47

RAISED PLANTER EL 16.06

TC 14.40

±4.5'x7' RAISED GRANITE PLANTER W/ TREES (3 SIDED)

5'-6" TYP.

TC 14.29

TC 14.27

TC 14.33

HC RAMP

±2%

14.18

HANDRAIL

13.56

NEW PAINTED CROSSWALK

NEW LIGHT-RELOCATED TO ACCOMMODATE HC RAMP

13.70