
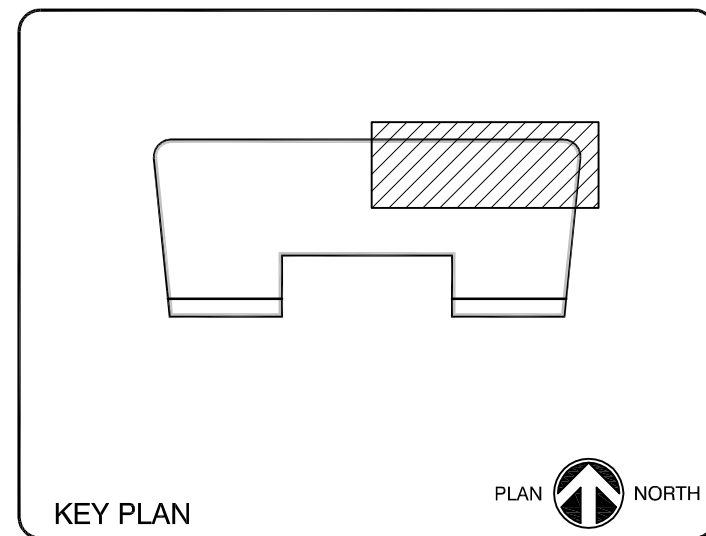


AC HOTELS by MARRIOTT
Fore Street / Hancock Street / Thames Street
Portland, Maine

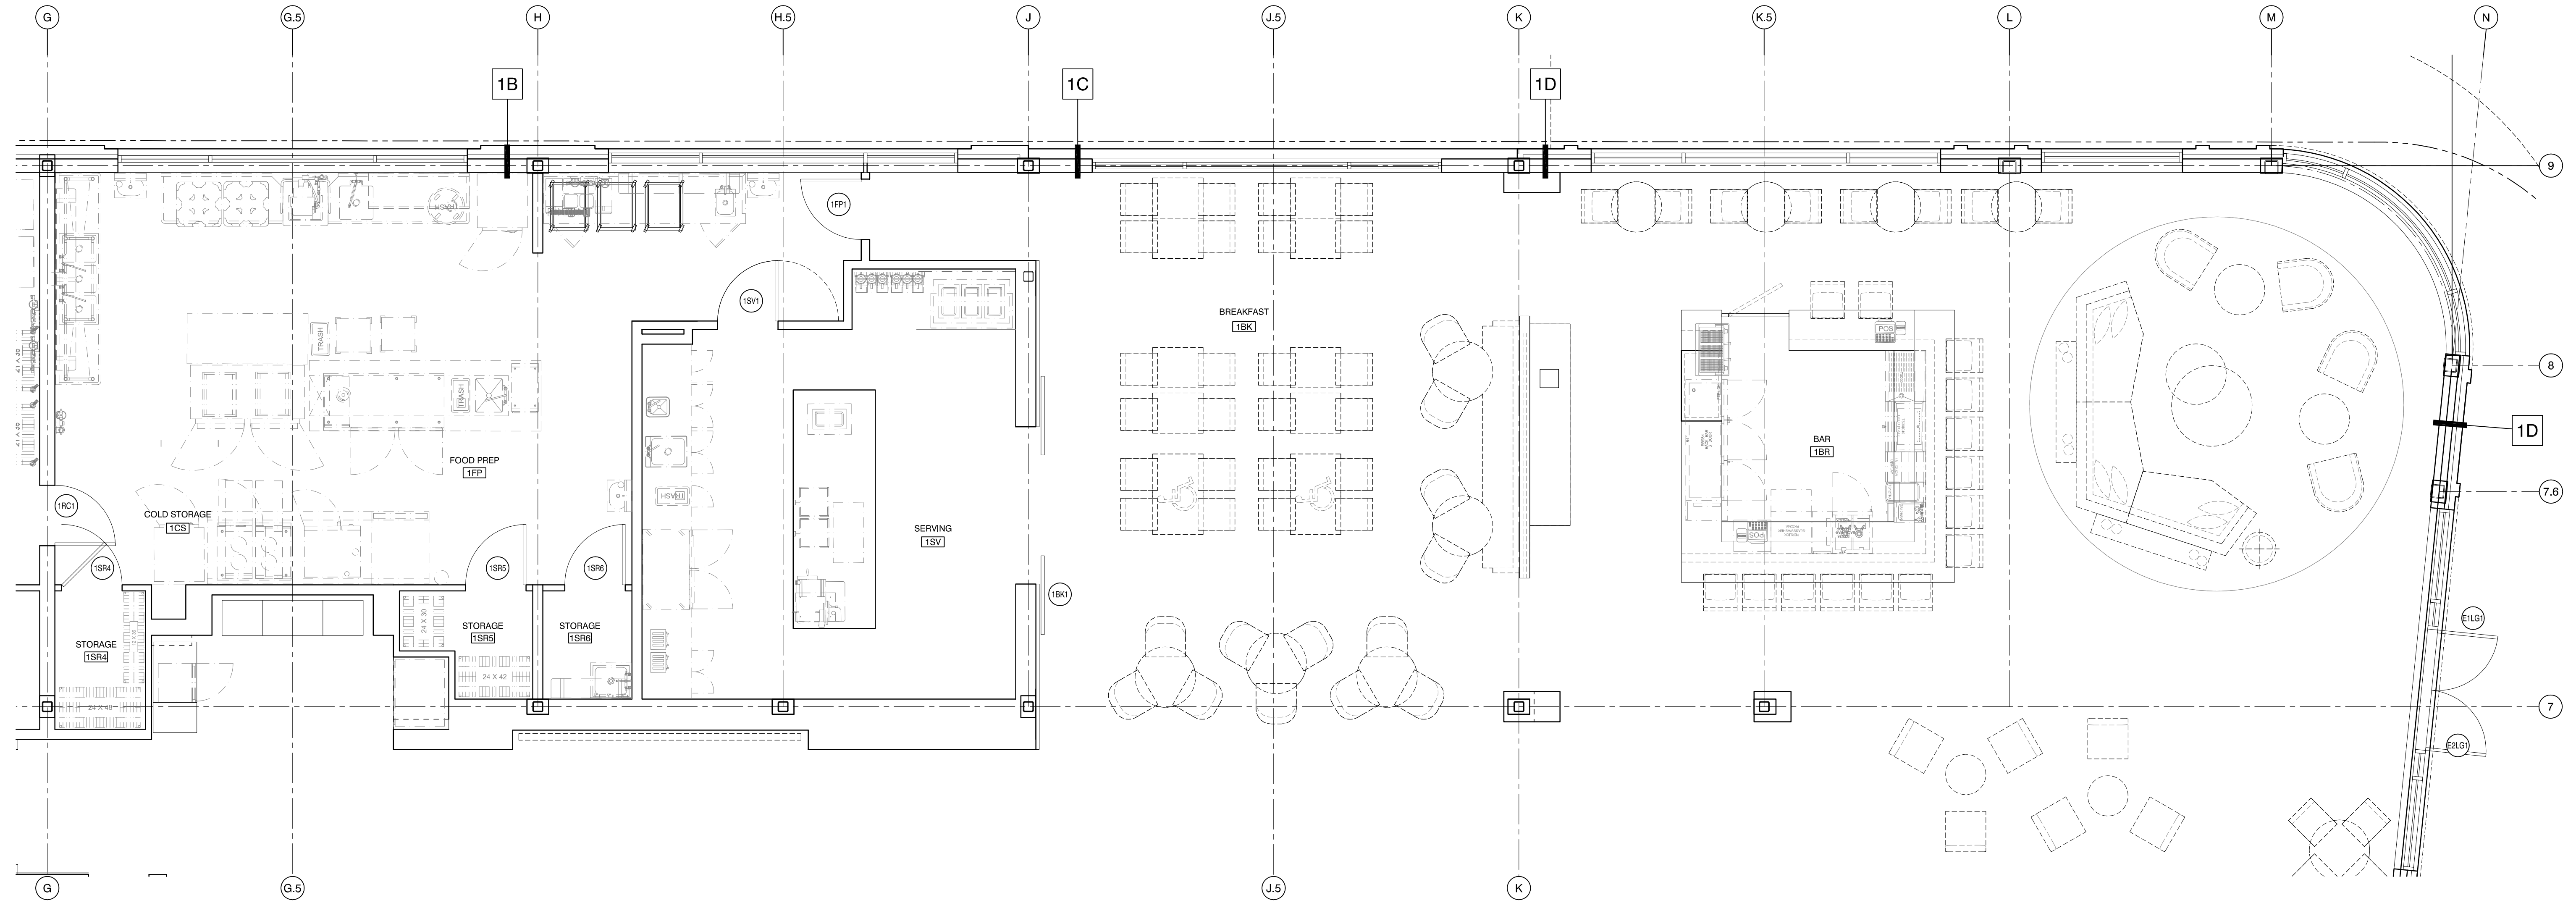

REVISION:
.....

ISSUED:
10-18-16 60% MARRIOTT REVIEW
.....

project architect: KAK
drawn by: DLS

ENLARGED
FLOOR
PLAN

sheet number:

A2.02