


AC HOTELS by MARRIOTT
Fore Street / Hancock Street / Thames Street
Portland, Maine

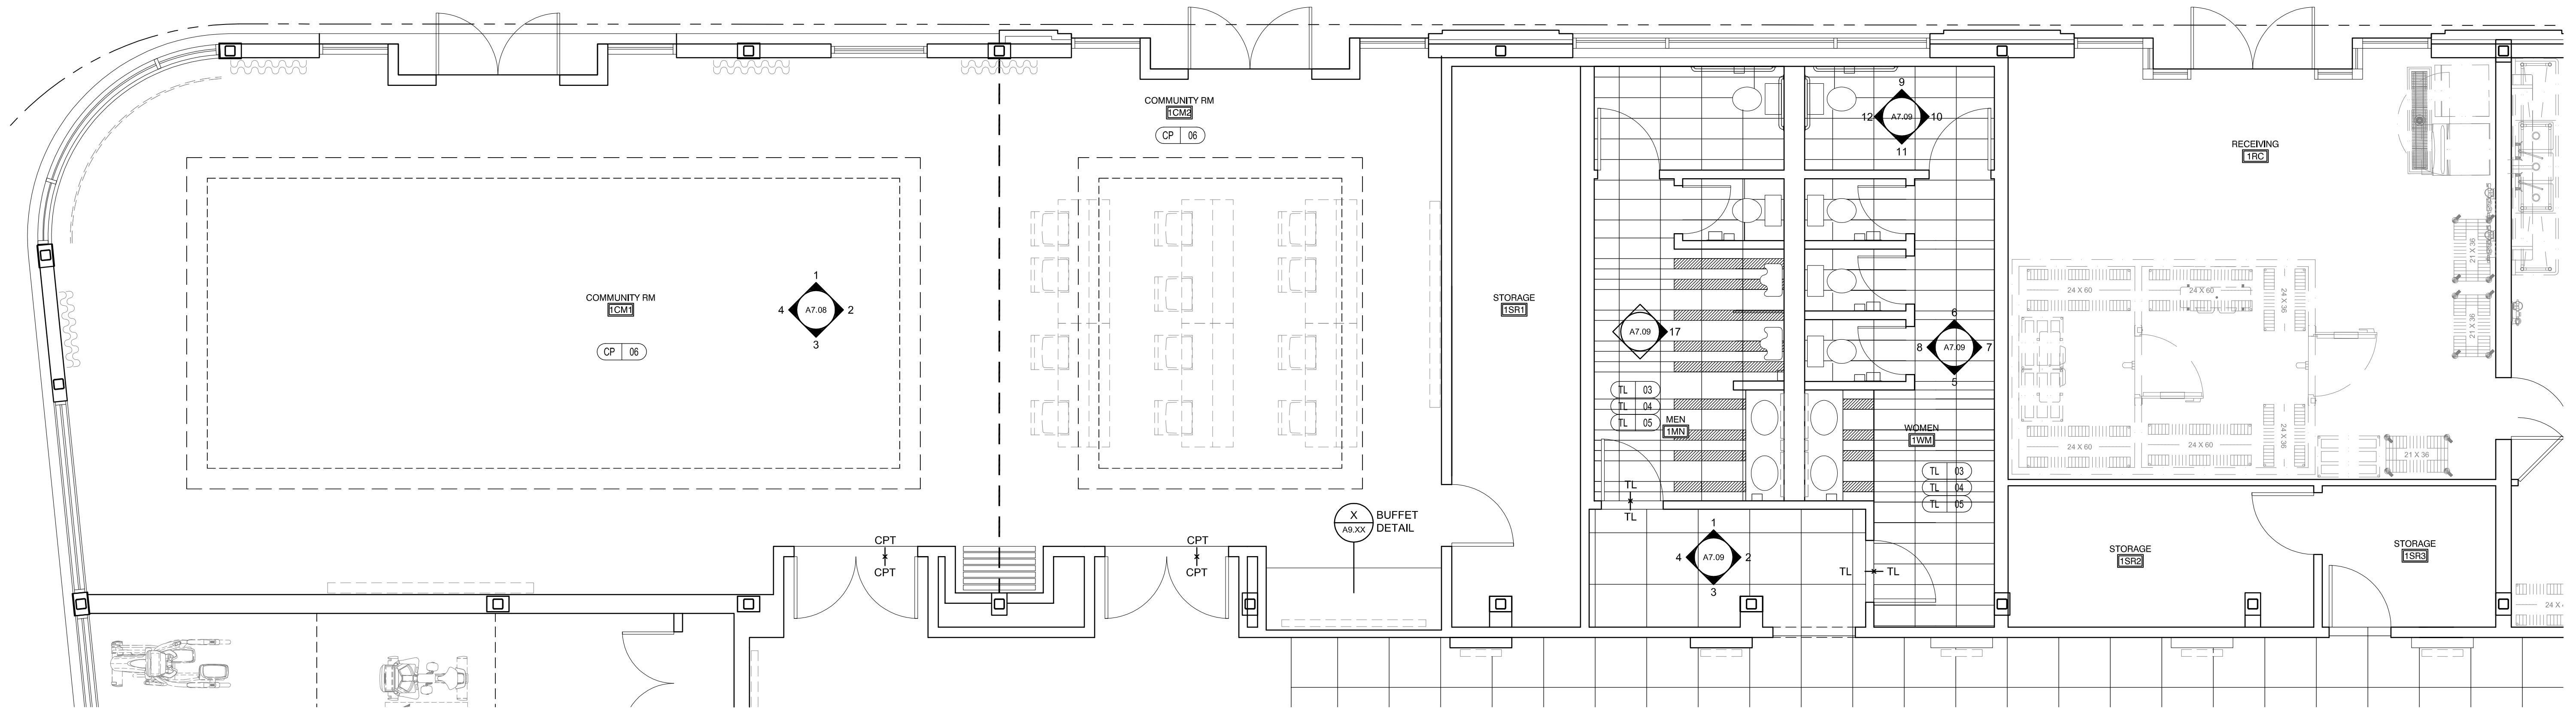

A ENLARGED FINISH PLAN - PUBLIC RESTROOMS & MEETING ROOMS
SCALE: 1/4" = 1'-0"

REVISION:
.

ISSUED:
08-12-16 FOUNDATION & STEEL PERMIT
10-18-16 60% MARRIOTT REVIEW

project architect: KAK
drawn by: FAC

EN. KEY & FINISH PLANS
PRR & MEETING RMS.

sheet number:
A2.24