


ELEVATOR ROOF VENT DETAIL  
1 1/2" = 1'-0"

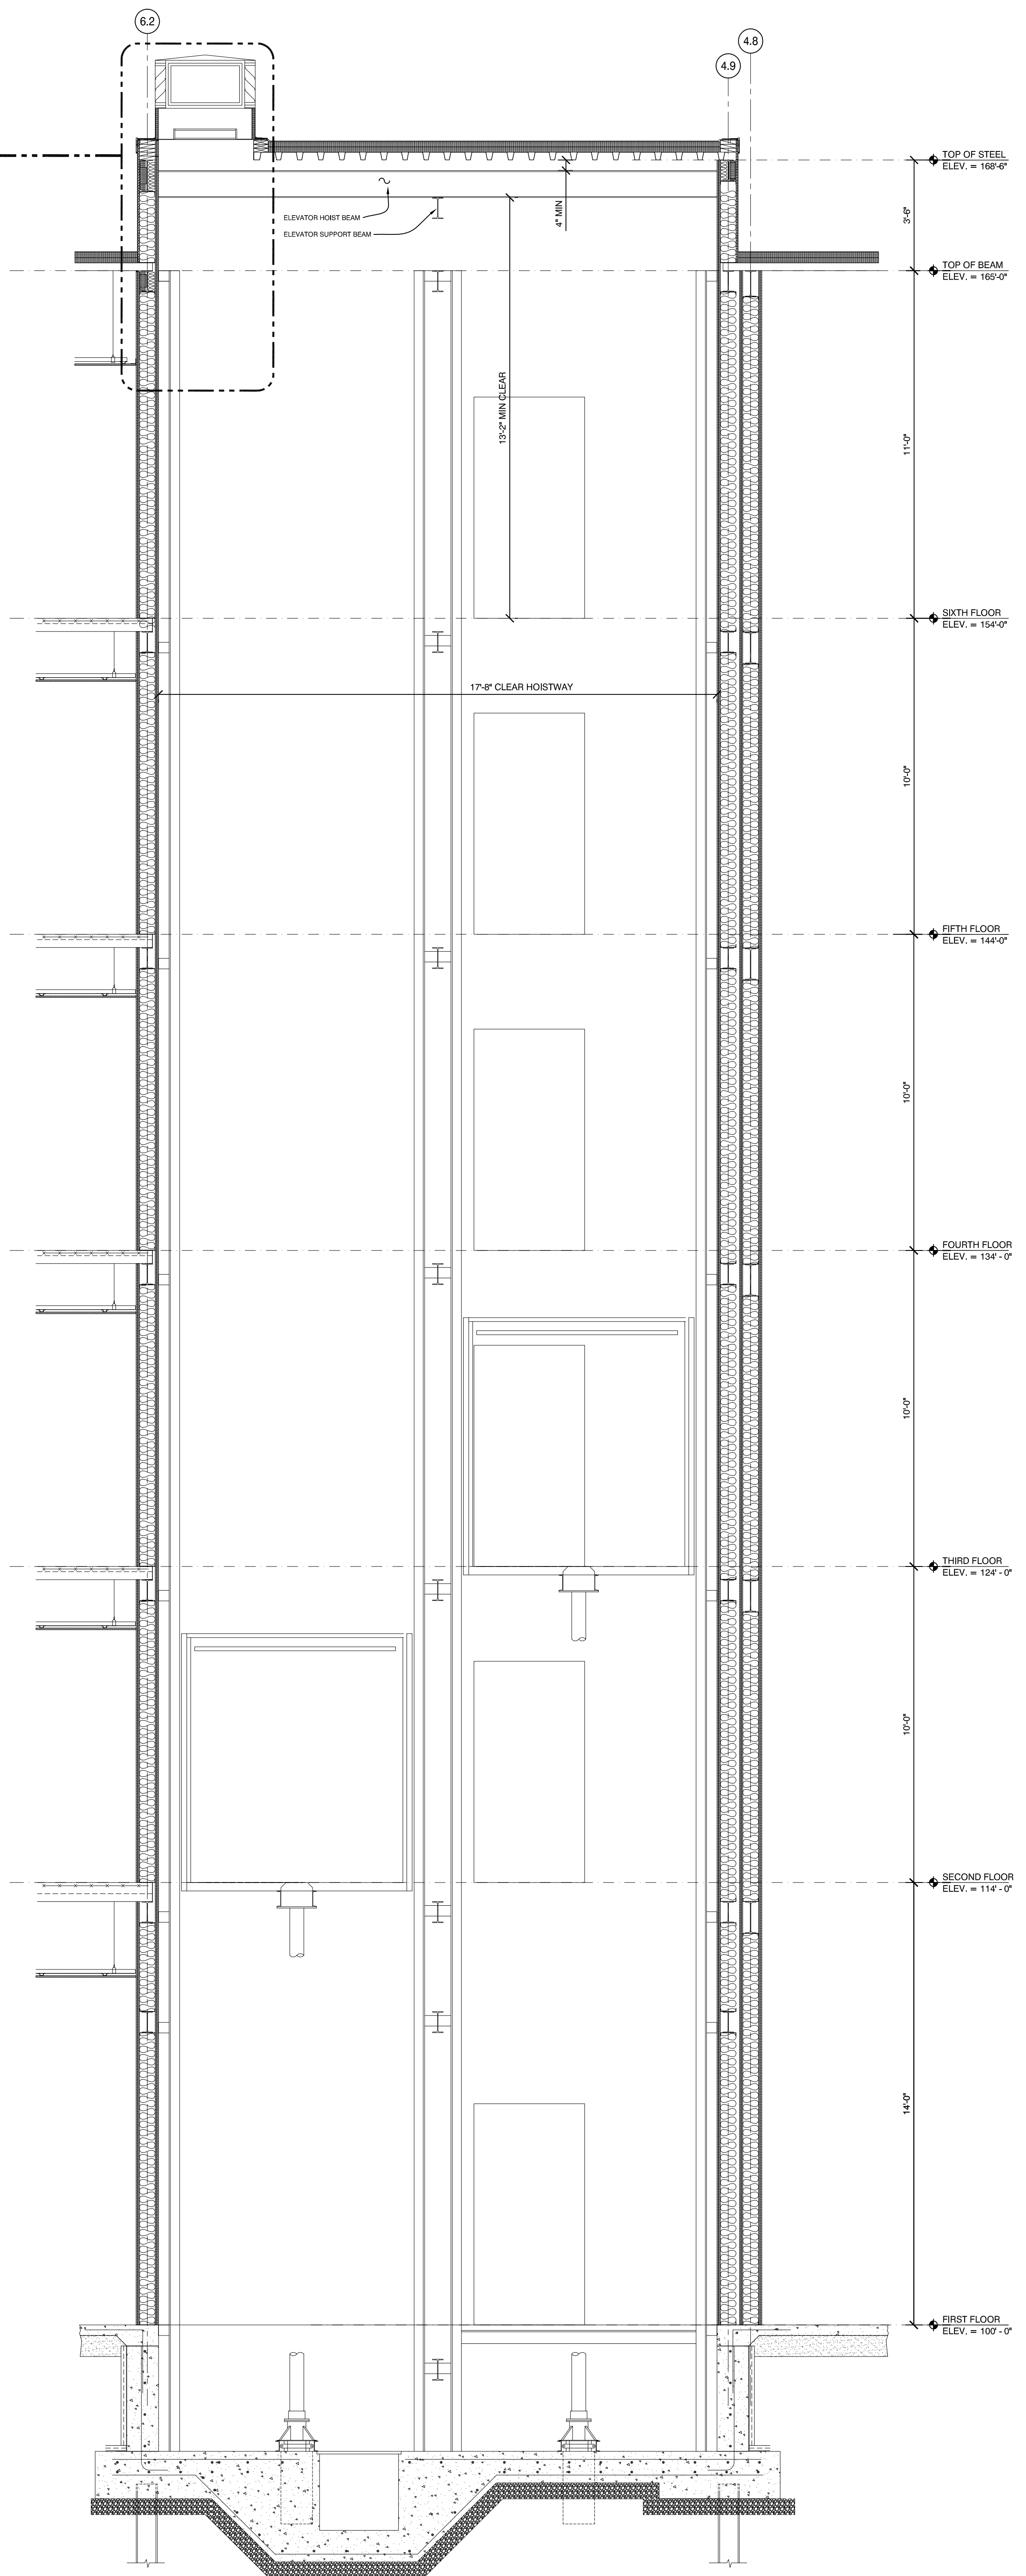

1 ELEVATOR SECTION  
3/8" = 1'-0"

sheet number:  
**A5.04**

ELEVATOR SECTION & DETAILS

project architect: KAK  
drawn by: DLS

ISSUED:  
10-18-16 60% MARRIOTT REVIEW  
10-21-16 BUILDING SHELL PERMIT

REVISION:

- 
- 
- 
- 

**AC HOTELS by MARRIOTT**

Fore Street / Hancock Street / Thames Street  
Portland, Maine

