


NOTE:  
 "X" INDICATES SPANDREL GLAZING  
 REFER TO BUILDING ELEVATIONS  
 FOR LOCATIONS

NOTE:  
 "X" INDICATES SPANDREL GLAZING  
 REFER TO BUILDING ELEVATIONS  
 FOR LOCATIONS

NOTE: PROVIDE WINDOW FALL PREVENTION DEVICES  
 THAT COMPLY WITH ASTM F 2090 TO ALL  
 RESIDENTIAL WINDOWS

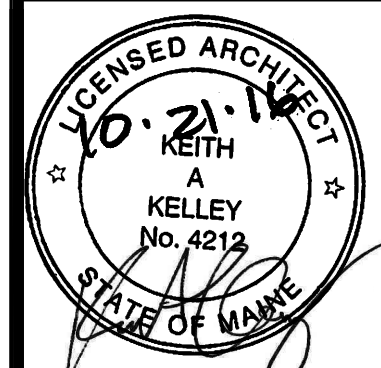

**AC HOTELS by MARRIOTT**  
 Fore Street / Hancock Street / Thames Street  
 Portland, Maine

REVISION:  
 . . . . .

ISSUED:  
 10-18-16 60% MARRIOTT REVIEW  
 10-21-16 BUILDING SHELL PERMIT

project architect: KAK  
 drawn by: DLS

**WINDOW  
 FRAME  
 ELEVATIONS**

sheet number:  
**A6.01**