



AC HOTELS by MARRIOTT

Fore Street / Hancock Street / Thames Street
Portland, Maine

REVISION:
11-15-16 INTERIOR FINISHES REMOVED



ISSUED:
10-18-16 60% MARRIOTT REVIEW
03-14-17 BUILDING PERMIT

project architect: KAK
drawn by: DLS

ENLARGED
FLOOR
PLAN

sheet number:

A2.02

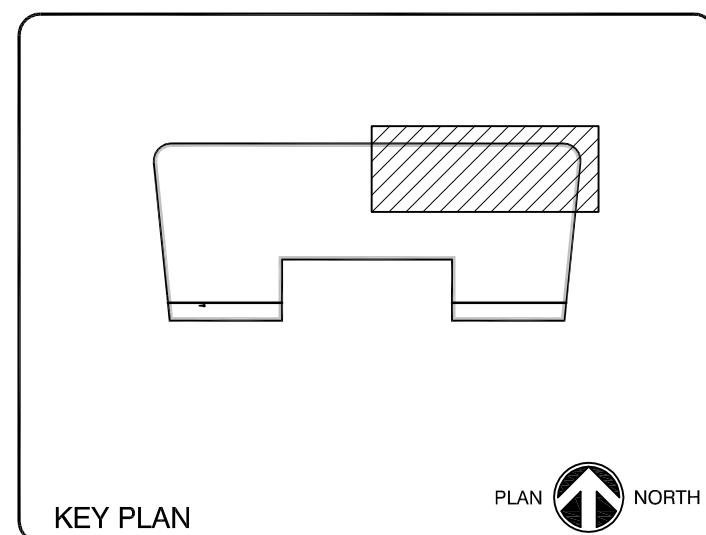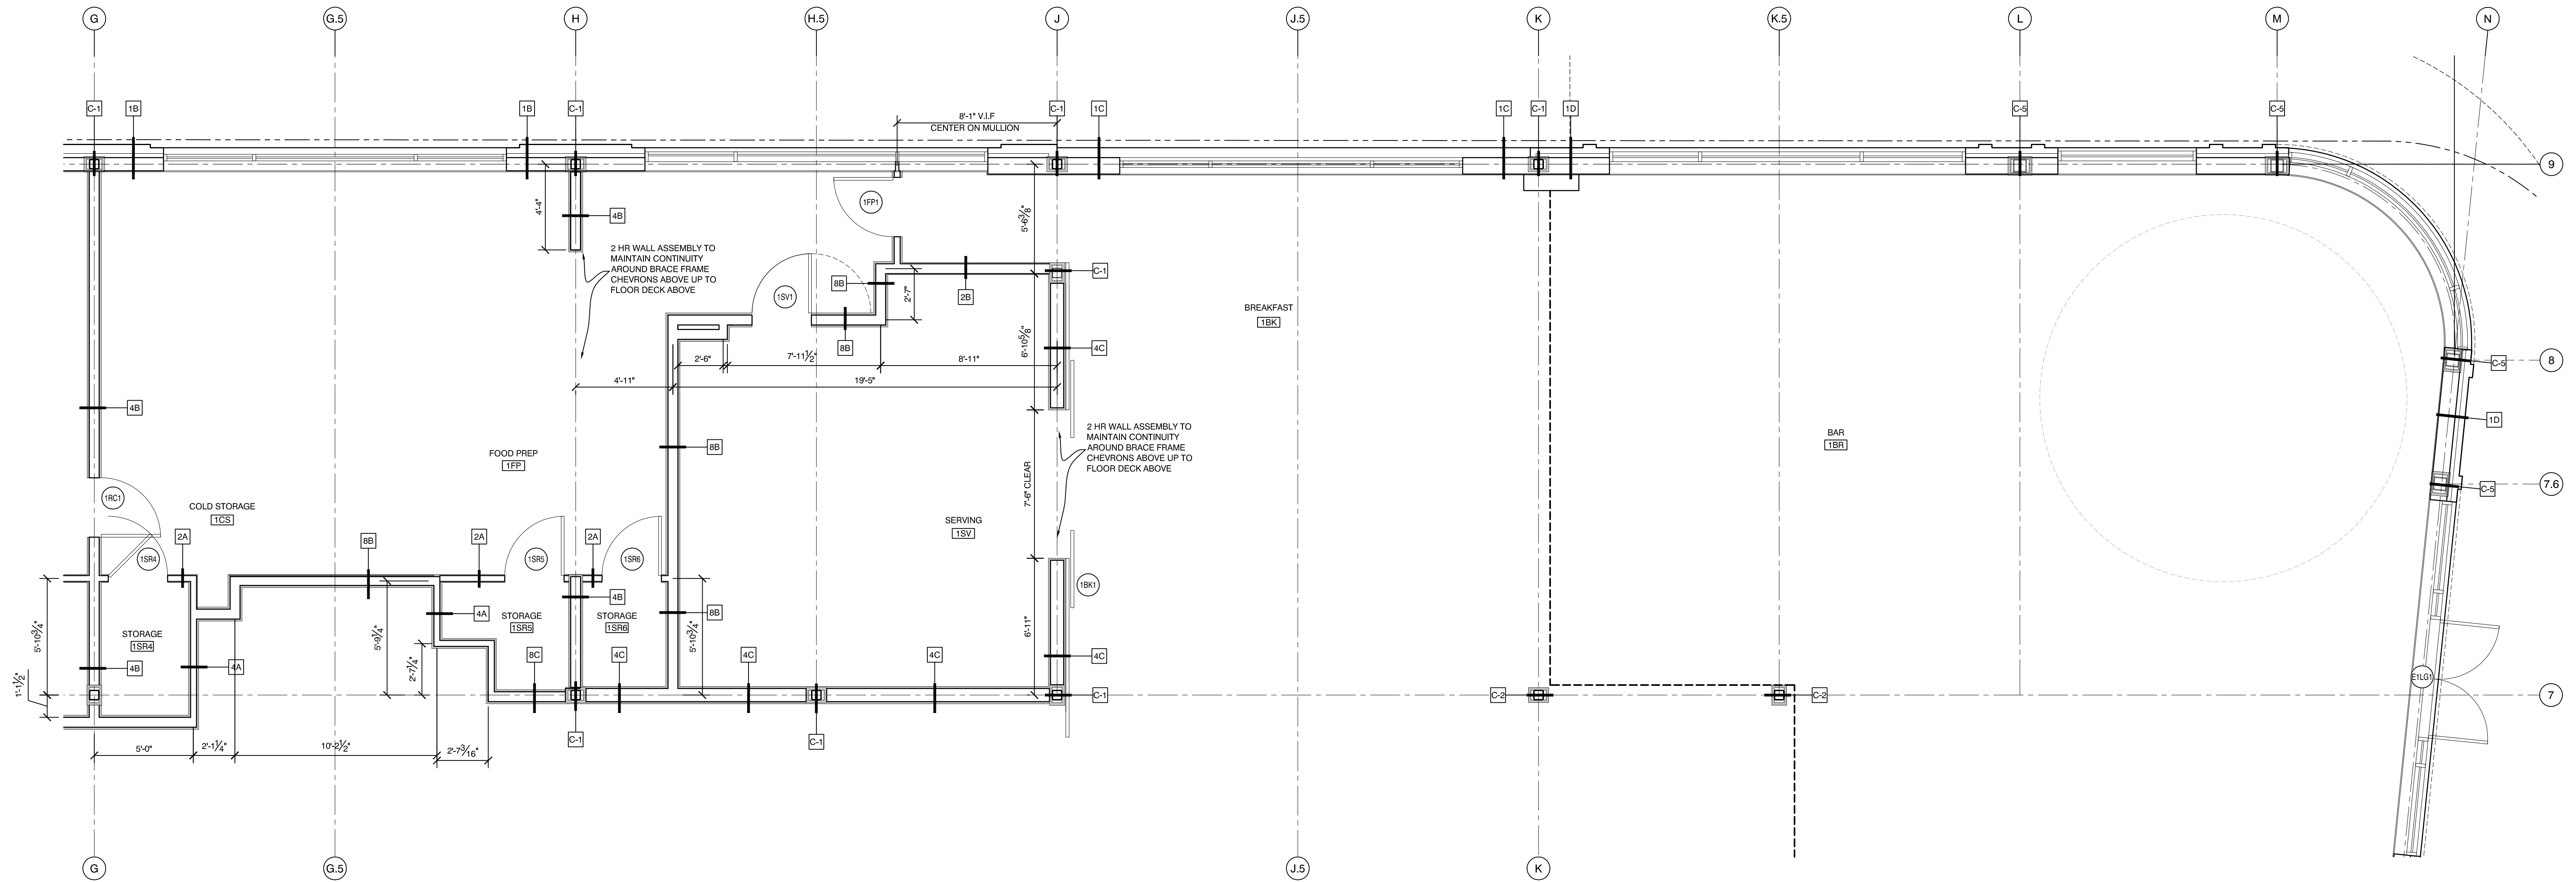

NOTE: REFER TO ID SERIES DRAWINGS FOR EXTENT AND
DETAIL OF PUBLIC AREA INTERIOR FINISHES &
MILLWORK