



**AC HOTELS by MARRIOTT**  
Fore Street / Hancock Street / Thames Street  
Portland, Maine

REVISION:  
11-15-16 INTERIOR FINISHES REMOVED



ISSUED:  
10-18-16 60% MARRIOTT REVIEW  
03-14-17 BUILDING PERMIT

project architect: KAK  
drawn by: DLS

ENLARGED  
FLOOR  
PLAN

sheet number:

**A2.04**

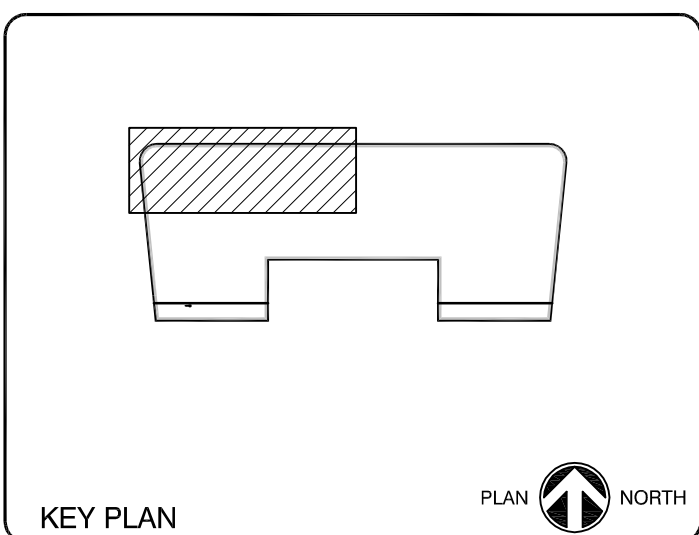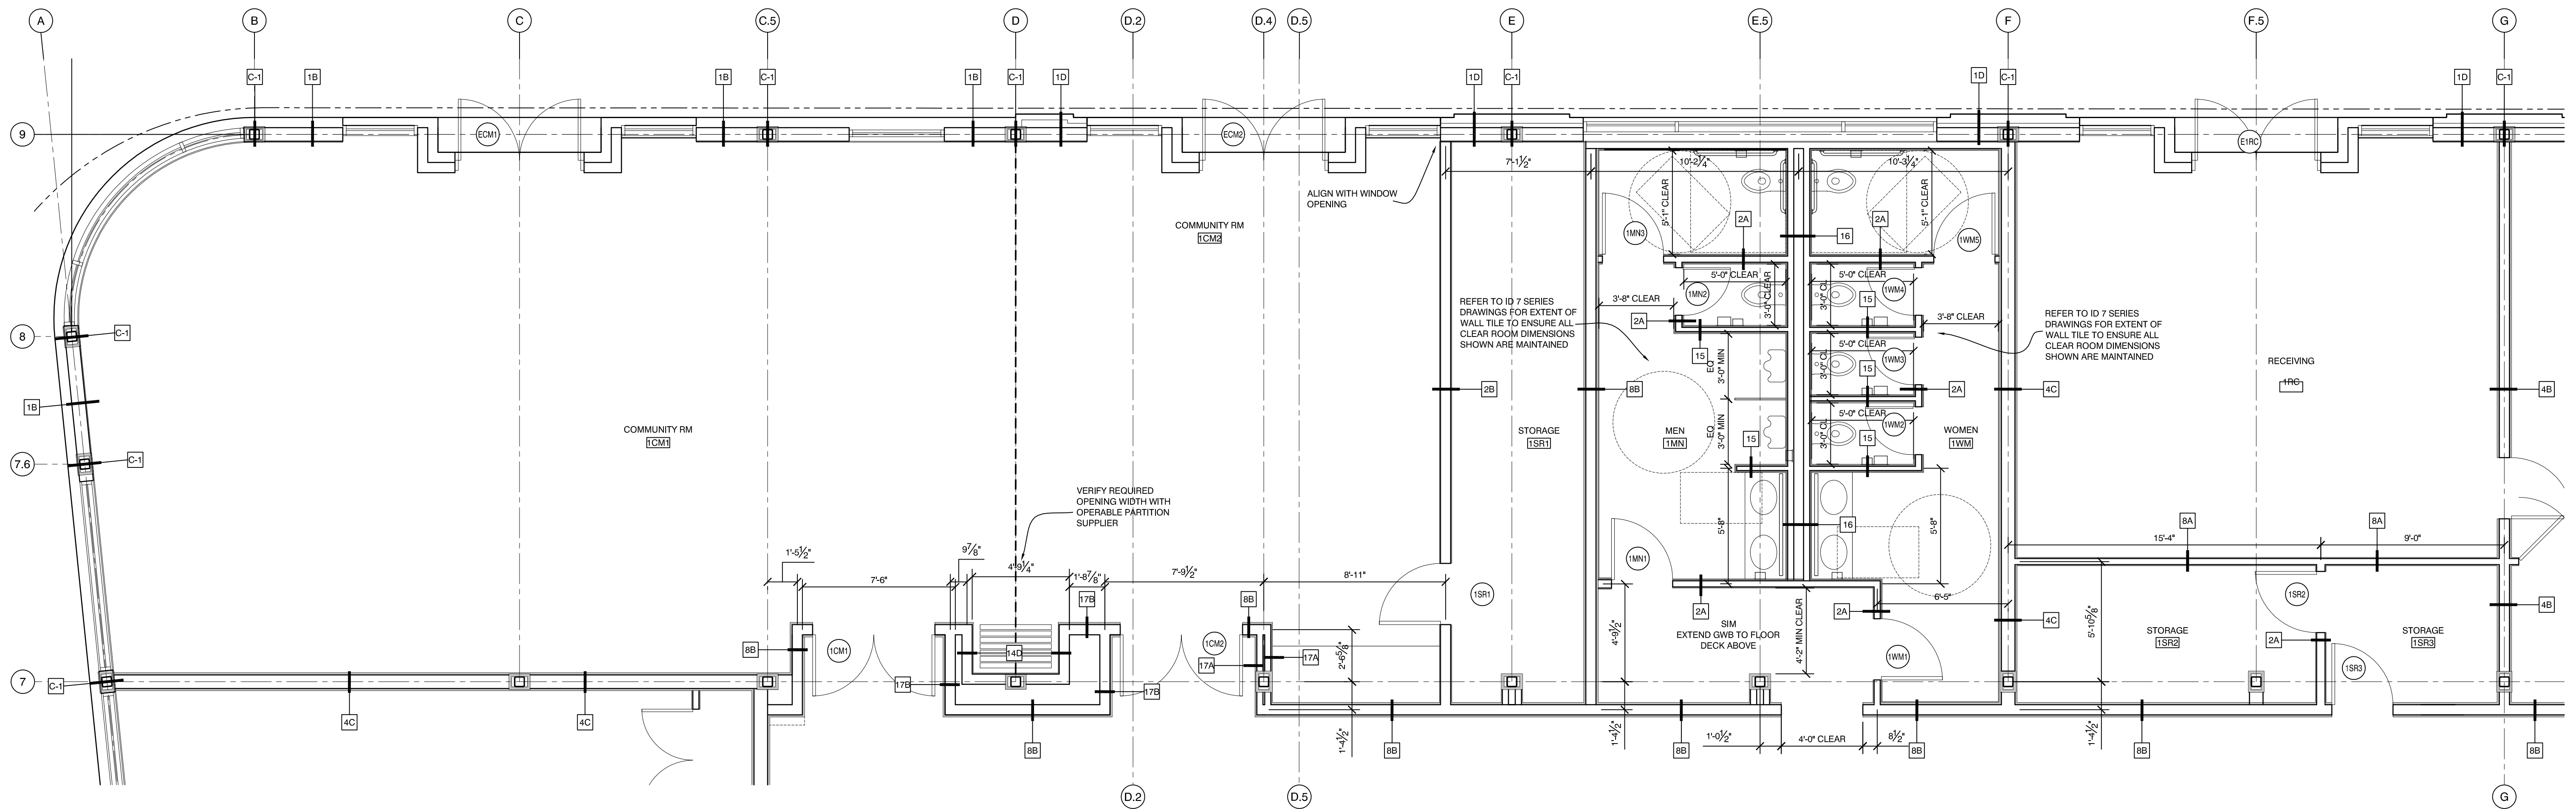

**NOTE:** REFER TO ID SERIES DRAWINGS FOR EXTENT AND  
DETAIL OF PUBLIC AREA INTERIOR FINISHES &  
MILLWORK