


A ENLARGED FINISH PLAN - FITNESS & BACK OF HOUSE AREAS
 SCALE: 1/4" = 1'-0"

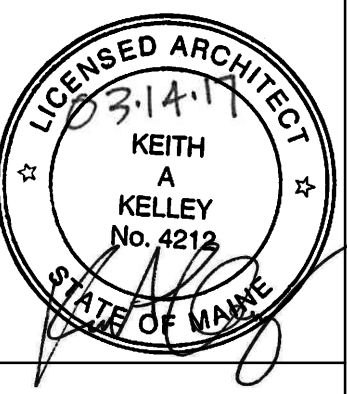

AC HOTELS by MARRIOTT
 Fore Street / Hancock Street / Thames Street
 Portland, Maine

REVISION:

ISSUED:
 08-12-16 FOUNDATION & STEEL PERMIT
 10-18-16 60% MARRIOTT REVIEW
 03-14-17 BUILDING PERMIT

project architect: KAK
 drawn by: FAC

EN. KEY & FINISH PLANS
 FITNESS & BOH AREAS

sheet number:
A2.23