


ELEVATOR ROOF VENT DETAIL

1 1/2" = 1'-0"

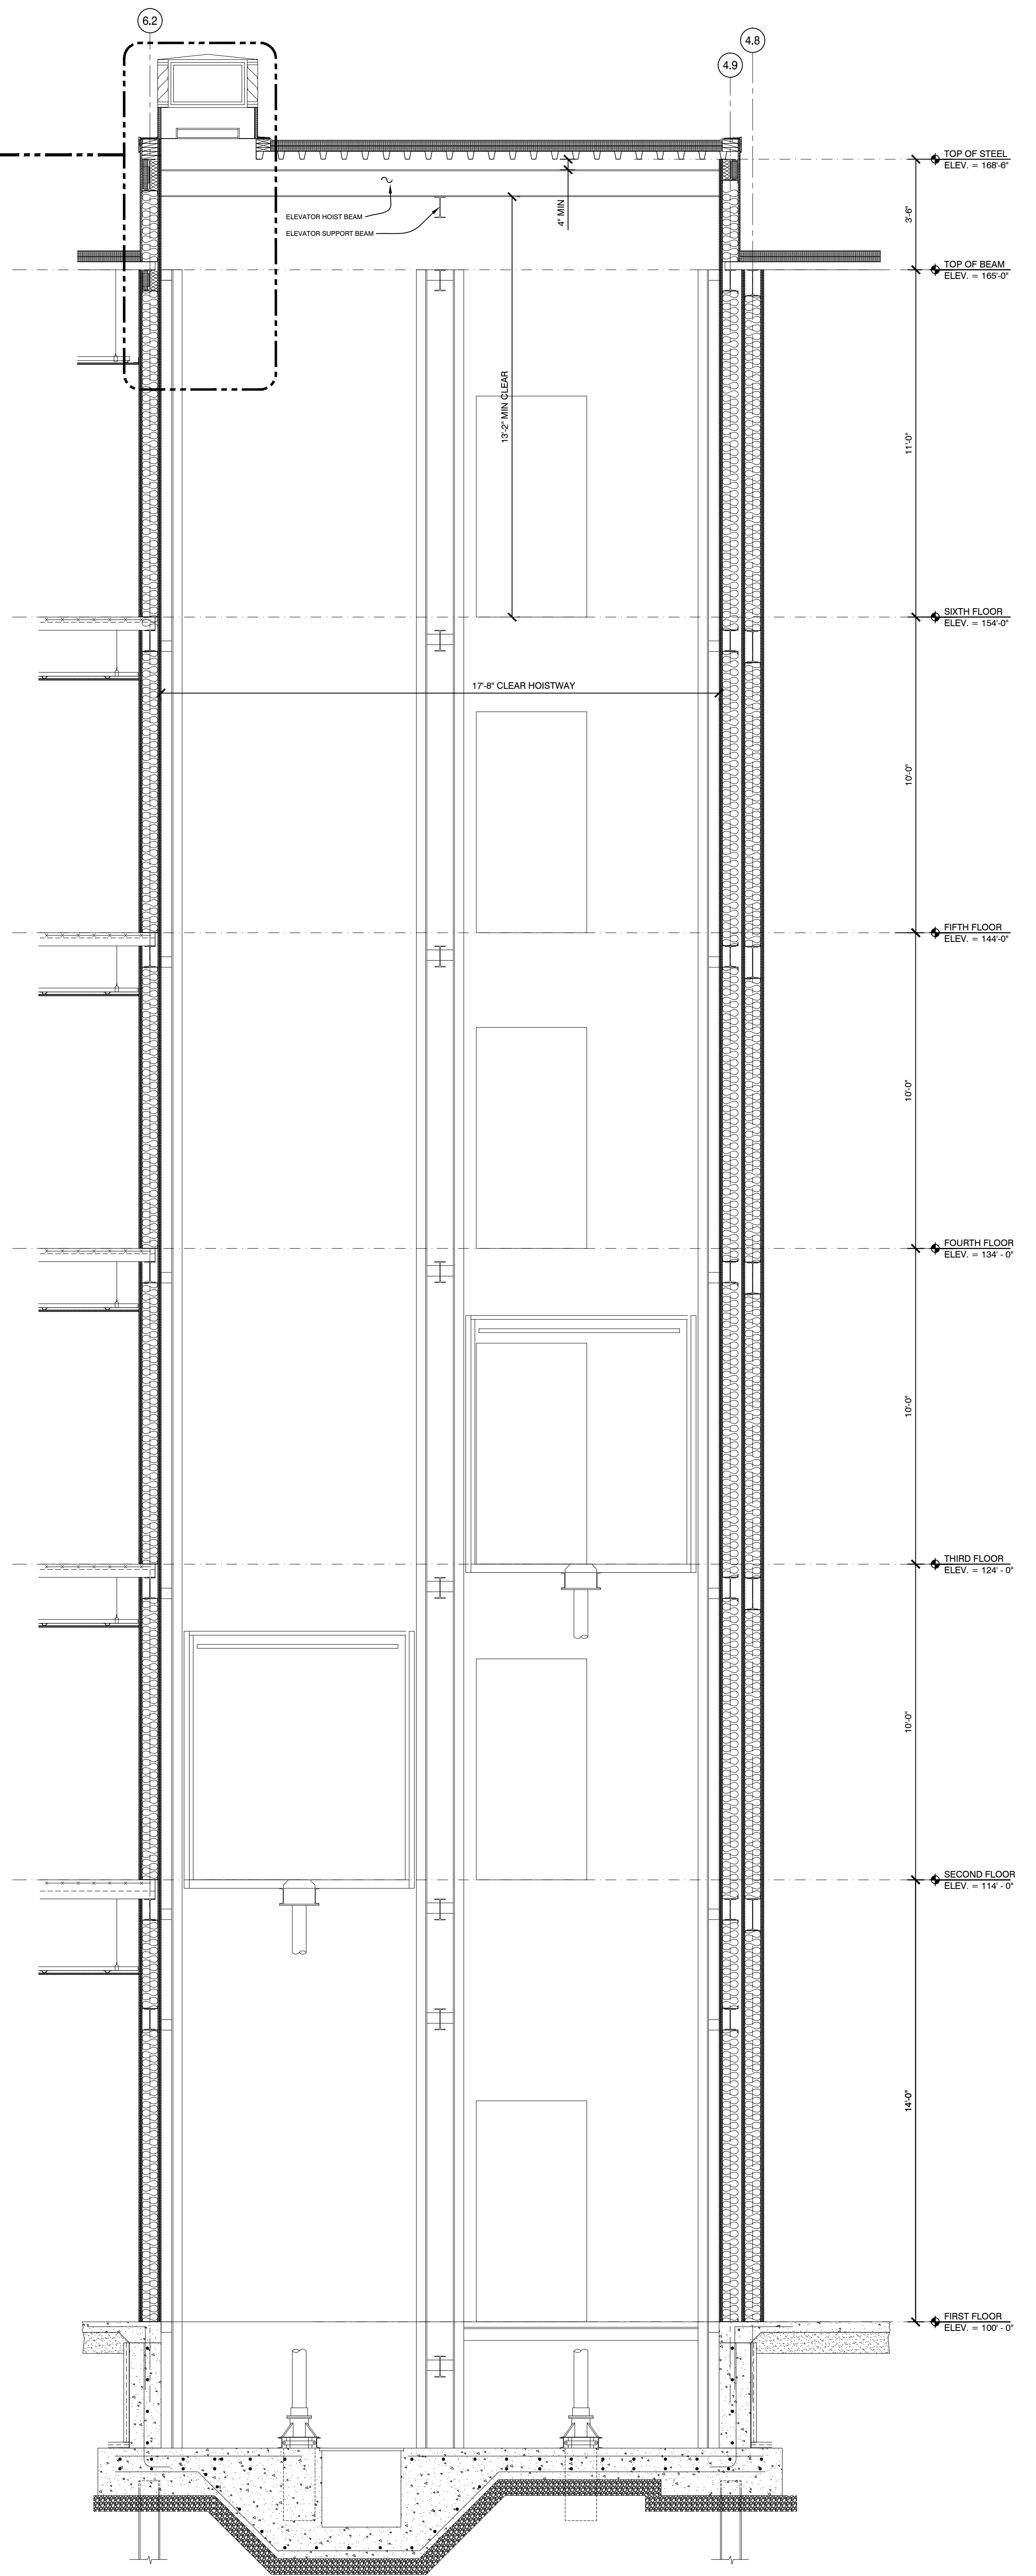

1 ELEVATOR SECTION

3/8" = 1'-0"

sheet number A5.04	ELEVATOR SECTION & DETAILS	Project architect: KAK
		drawn by: DLS

ISSUED:

10-18-16 60% MARRIOTT REVIEW


10-21-16 BUILDING SHELL PERMIT

03-14-17 BUILDING PERMIT

REVISION:

AC HOTELS by MARRIOTT

Fore Street / Hancock Street / Thames Street
Portland, Maine

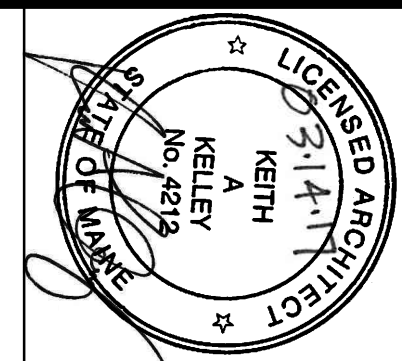

11 CORPORATE DRIVE ■ BELMONT ■ NH 03220
PHONE (603) 527-9090 ■ WWW.OPECHEE.COM