


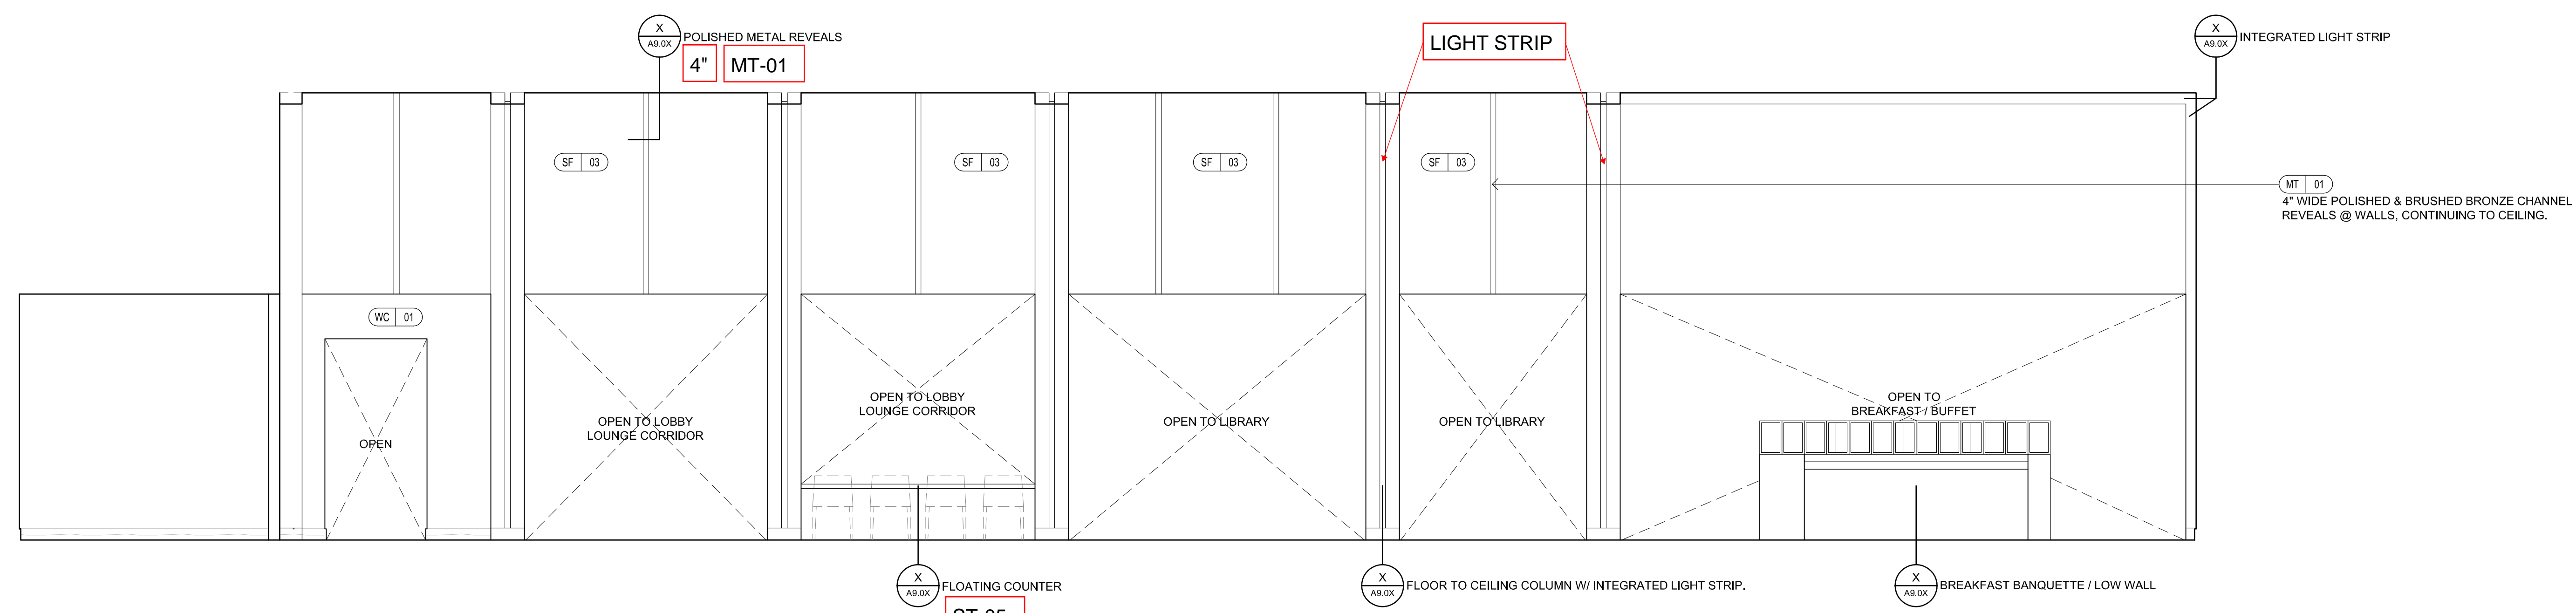

**1** BAR LOBBY LOUNGE  
1/4" = 1'-0"



**2** BAR LOBBY LOUNGE  
1/4" = 1'-0"