


A ENLARGED FINISH RCP - FITNESS & BACK OF HOUSE AREAS
SCALE: 1/4" = 1'-0"

LEGEND

FIXTURE TYPE
CIRCUIT NUMBER

● RA
○ R-1

FIXTURES WITHOUT CIRCUIT LABELING TO BE CONNECTED TO LOCAL BRANCH

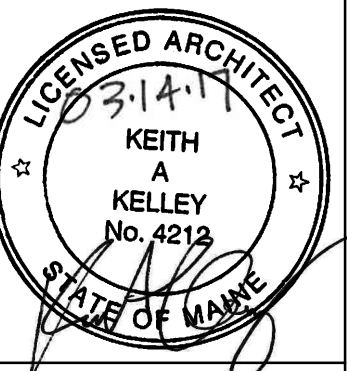

AC HOTELS by MARRIOTT
Fore Street / Hancock Street / Thames Street
Portland, Maine

REVISION:

ISSUED:
08-12-16 FOUNDATION & STEEL PERMIT
10-18-16 60% MARRIOTT REVIEW
03-14-17 BUILDING PERMIT

project architect: KAK
drawn by: FAC

ENLARGED FURN. PLANS
FITNESS & BOH

sheet number:
A8.23