




1 ROOF MECHANICAL EQUIPMENT PLAN
 SCALE: 1/8" = 1'-0"

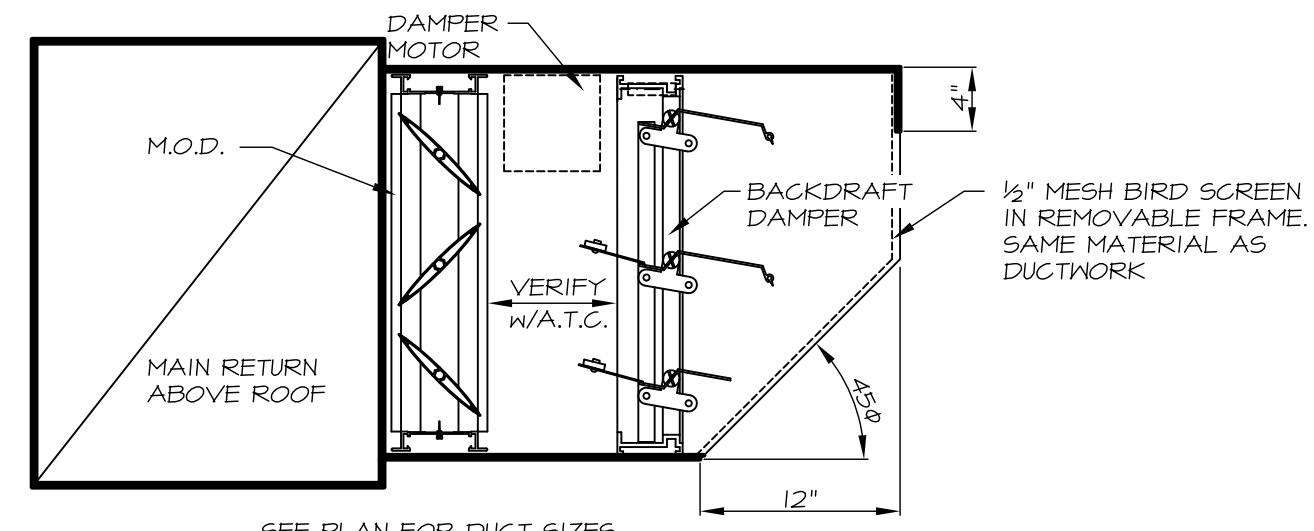


2 RTU-4 RELIEF AIR DETAIL
 NO SCALE

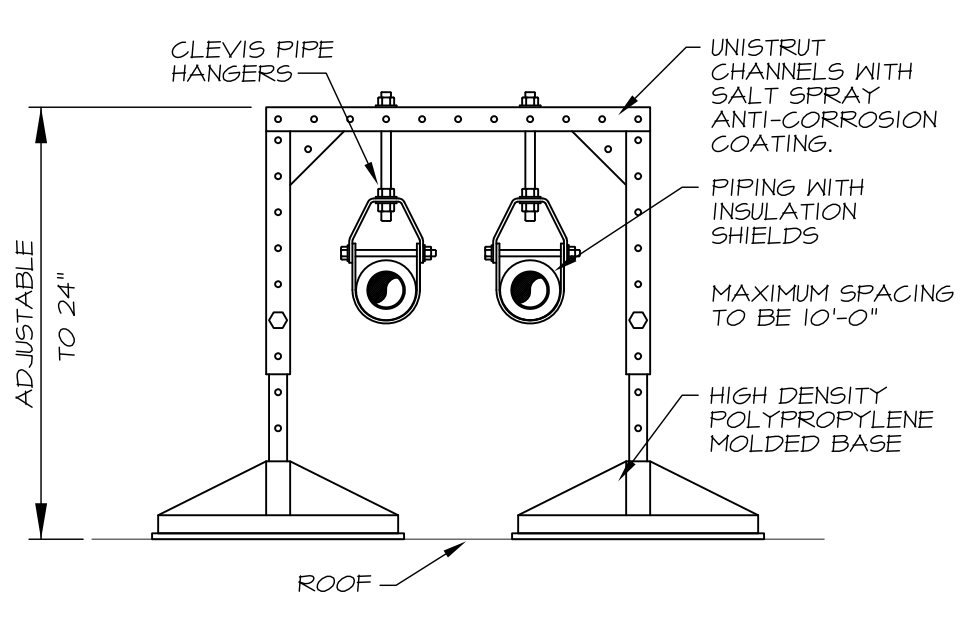


3 EXTERIOR PIPE SUPPORT SYSTEM
 NO SCALE

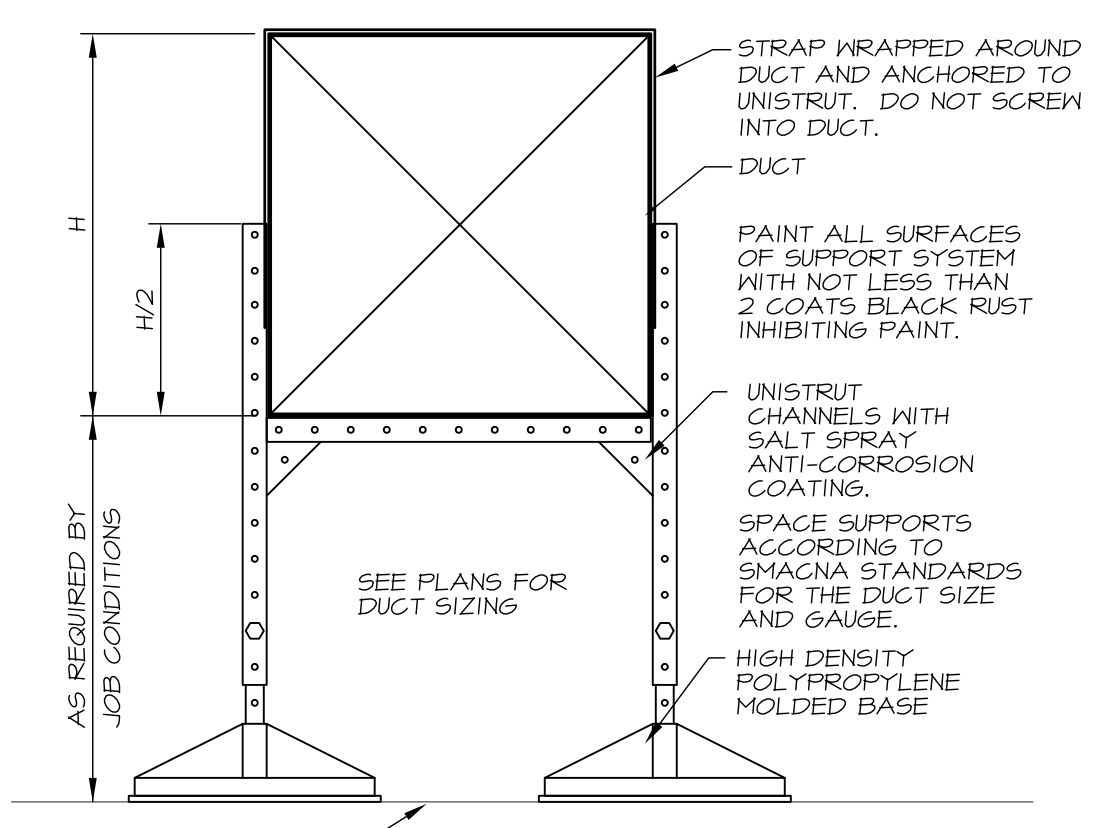

4 EXTERIOR DUCT SUPPORT
 NO SCALE

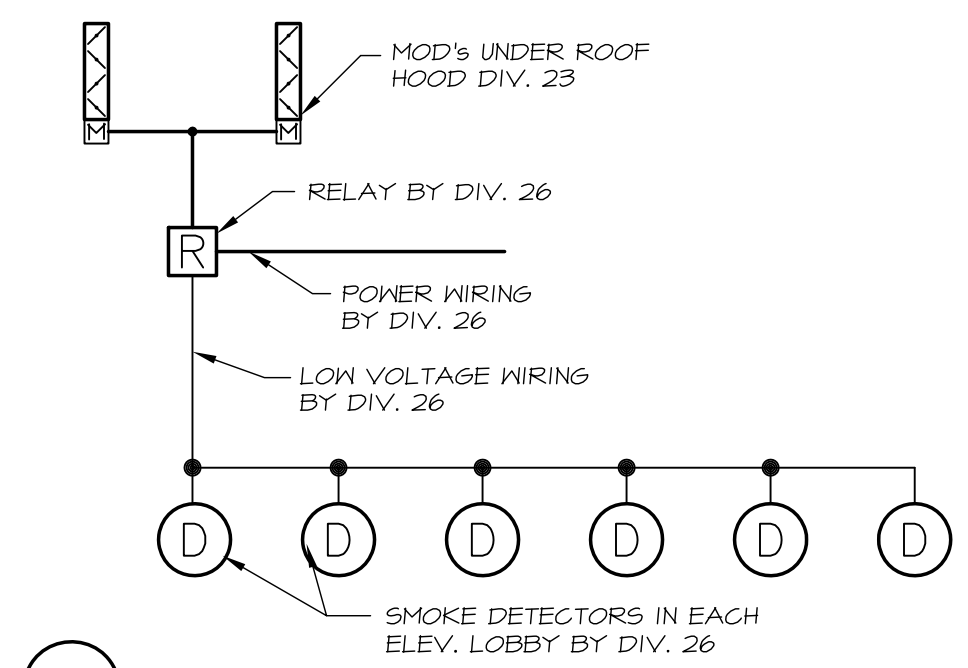

5 ELEVATOR SHAFT VENTING
 NO SCALE

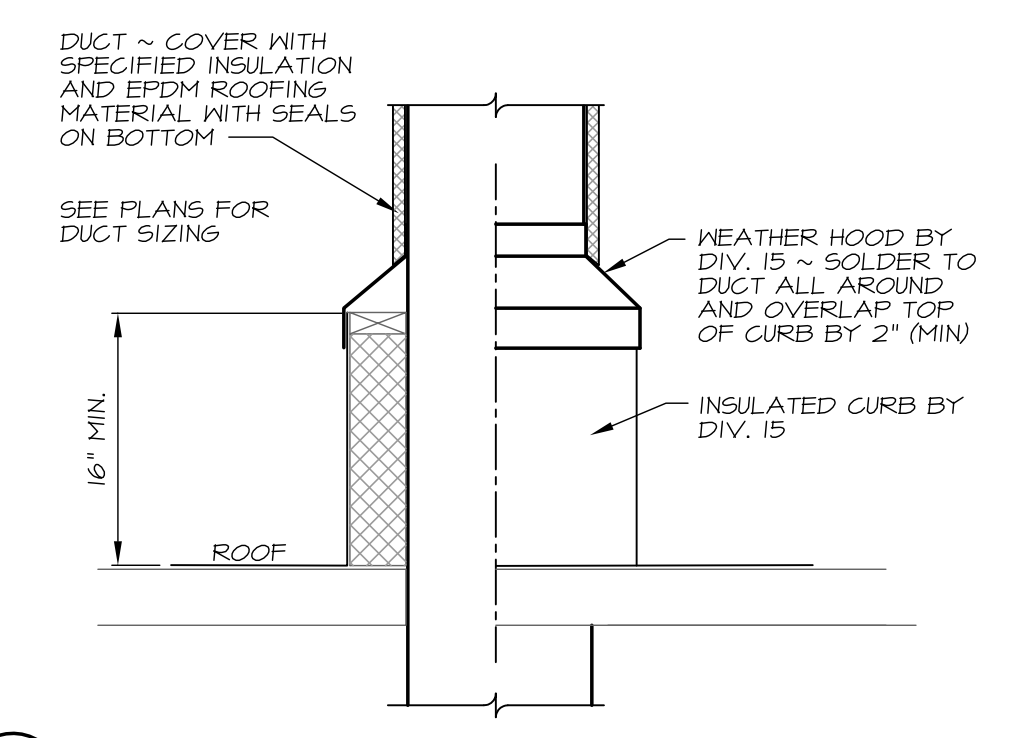

6 DUCTWORK PENETRATING ROOF
 NO SCALE

