


**MECHANICAL SYSTEMS ENGINEERS**  
 ROYAL RIVER CENTER, UNIT 10B  
 10 FOREST FALLS DRIVE, YARMOUTH, MAINE 04096  
 (207) 846-1441  
 FACEBOOK: MECHANICAL SYSTEMS ENGINEERS  
 © COPYRIGHT 2016  
 M.S.E. Proj. 1632

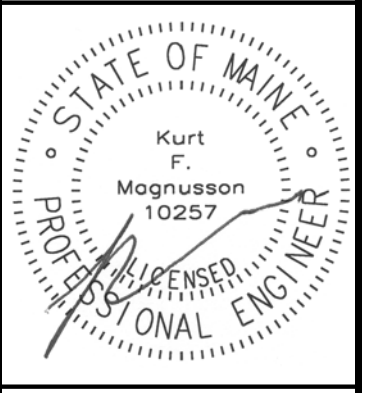

**AC HOTELS by MARRIOTT**  
 Fore Street / Hancock Street / Thames Street  
 Portland, Maine

REVISION:

ISSUED:  
 RELEASED FOR PRICING 12/21/2016  
 REVISED 1/12/2017

project architect: KAK  
 drawn by: EJP

**FIRST FLOOR  
 DRAIN AND  
 VENT PLAN**

sheet number:  
**P1**