
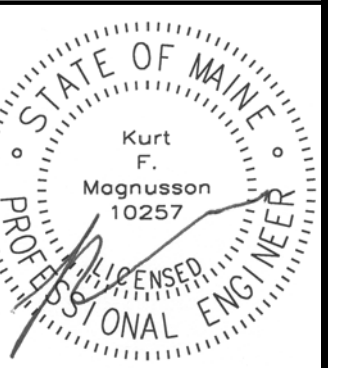


January 12, 2017 - 9:20 am  
X:\Projects\1632 Marriott AC\Drawings\1632 P1-P13.dwg  
© Copyright 2016 Opechee Construction Corporation

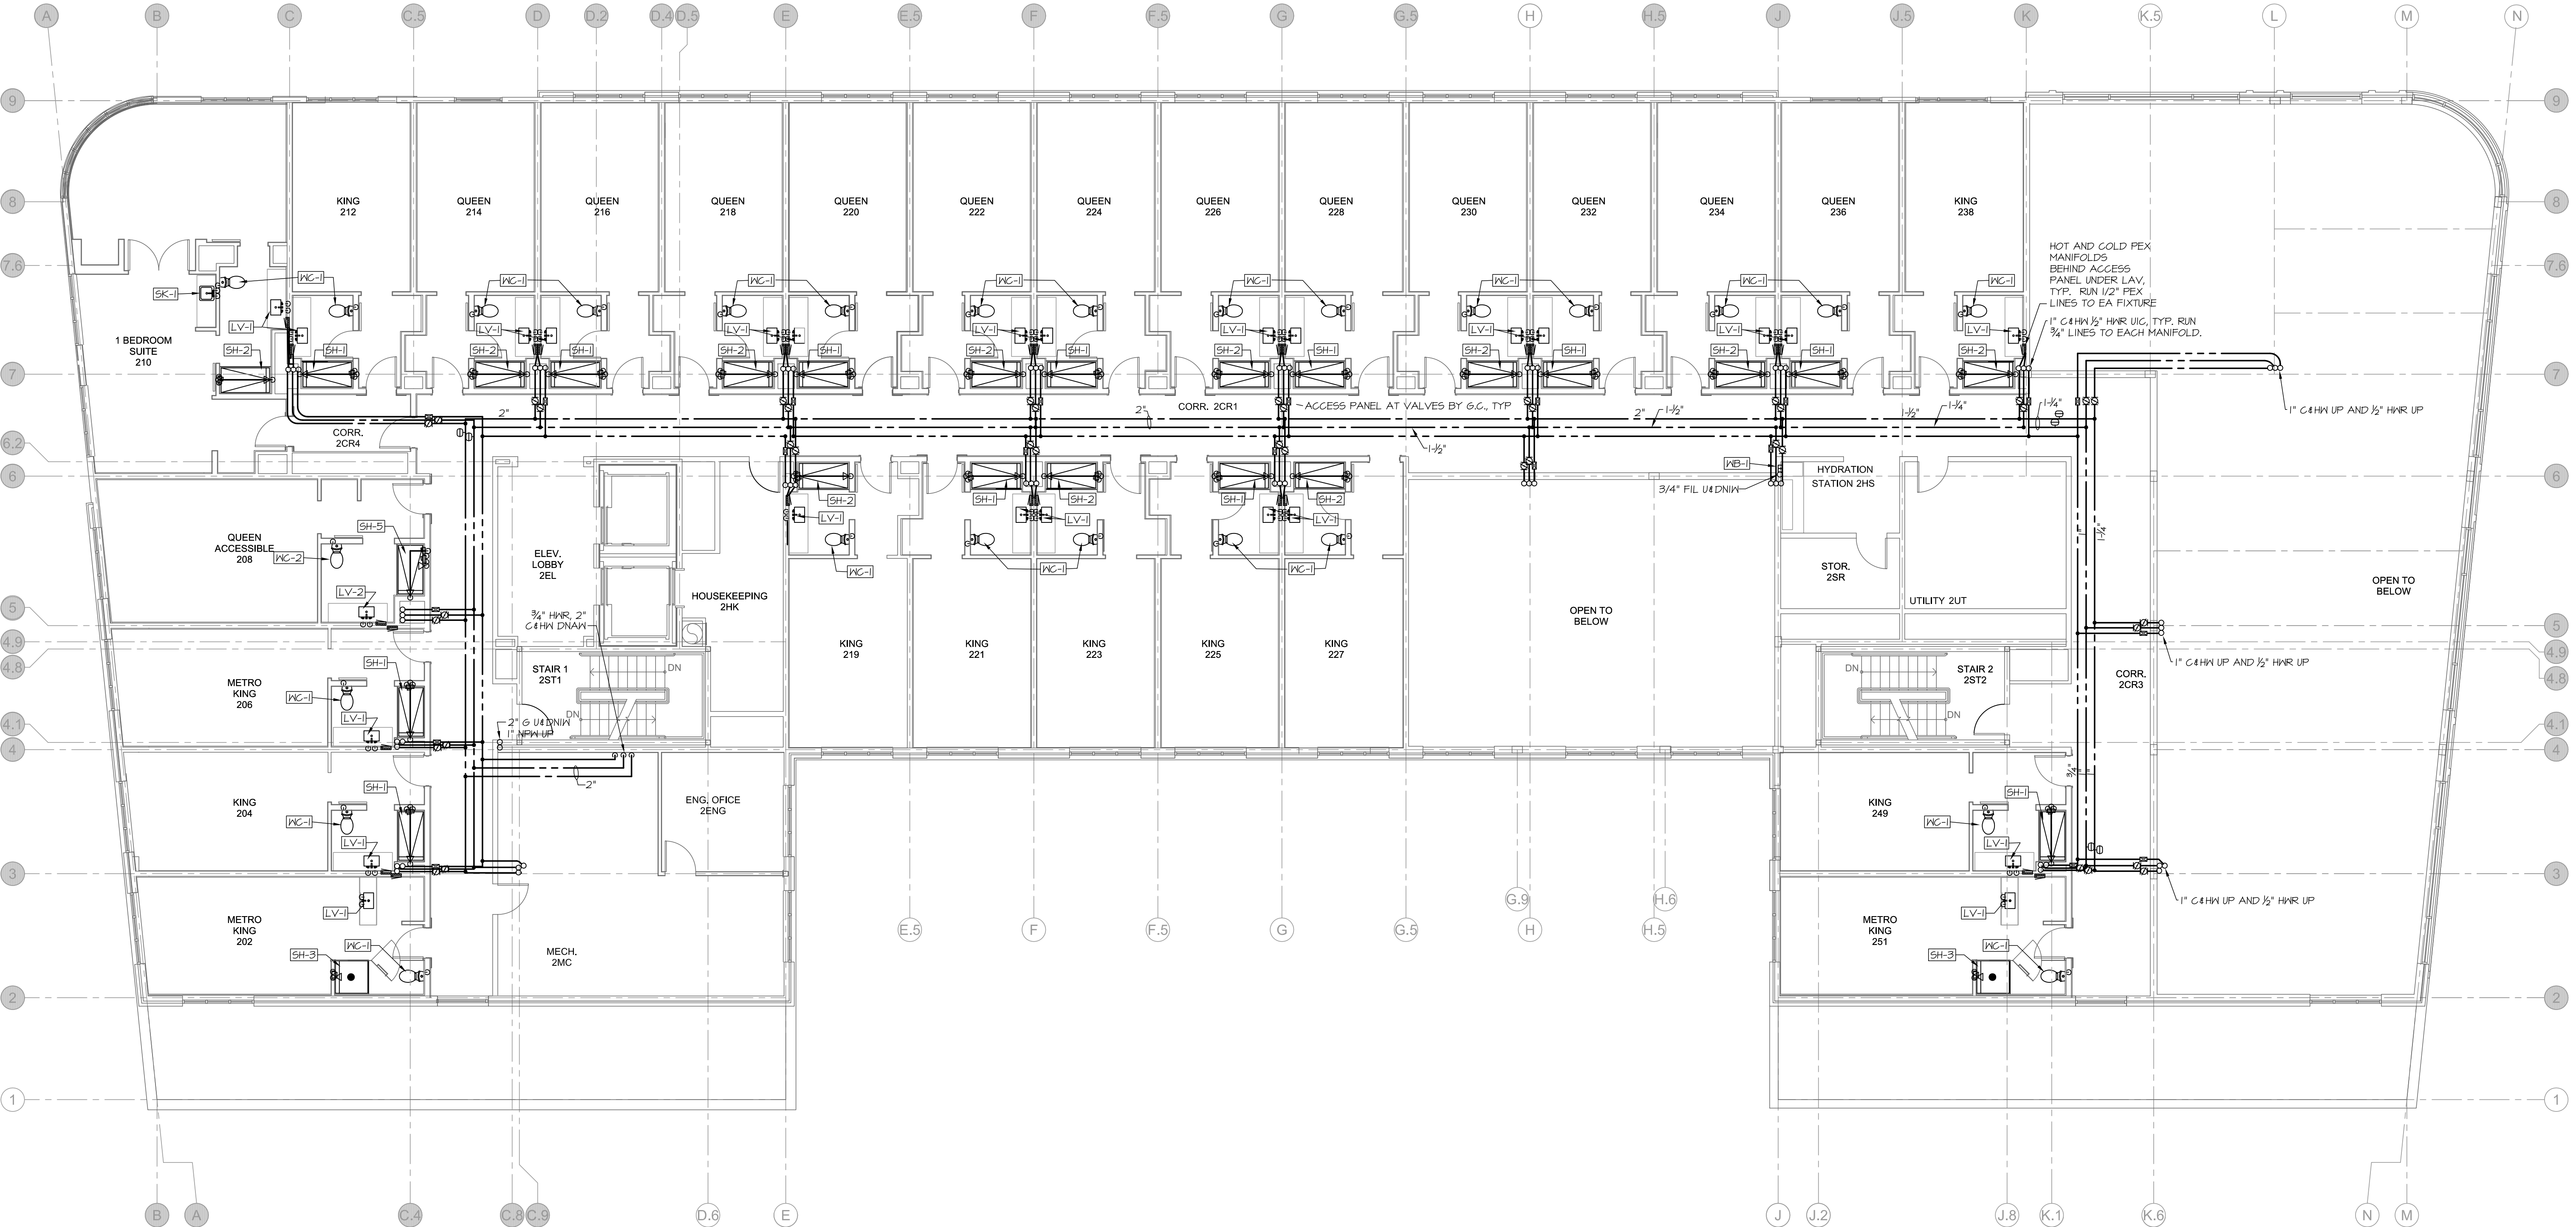

**AC HOTELS by MARRIOTT**  
Fore Street / Hancock Street / Thames Street  
Portland, Maine

REVISION:

ISSUED:  
RELEASED FOR PRICING 12/21/2016  
REVISED 1/12/2017

project architect: KAK  
drawn by: EJP

**SECOND FLOOR  
DOMESTIC  
WATER PLAN**

sheet number:  
**P9**

**MECHANICAL SYSTEMS ENGINEERS**  
ROYAL RIVER CENTER, UNIT 10B  
10 FOREST FALLS DRIVE, YARMOUTH, MAINE 04096  
(207) 846-1441  
FACEBOOK: MECHANICAL SYSTEMS ENGINEERS  
© COPYRIGHT 2016  
M.S.E. Proj. 1632

