


- FLOOR FRAMING NOTES:**
1. FOR TYPICAL DETAILS AND GENERAL NOTES SEE DWG. S2.1, S2.2, S2.3.
 2. TOP OF STEEL (BEAMS AND JOIST GIRDERS) SHALL BE AS NOTED ON PLAN.
 3. (+.0') INDICATES DEVIATION FROM TOP OF STEEL ELEVATION OR JOIST BEARING ELEVATION.
 4. "E.O.D." INDICATES EDGE OF DECK DIMENSION FROM COLUMN GRIDLINE OR C.C. OF BEAM IF NO GRIDLINE IS INDICATED.
 5. "BRACE X" INDICATES A BRACED FRAME. SEE DRAWINGS S3.04 & S3.05 FOR BRACE ELEVATIONS AND DETAILS.
 6. "TOS EL." INDICATES TOP OF STEEL ELEVATION. (TOP OF JOIST +2 1/2' ABOVE TOS ELEVATION (NO)).
 7. "TOJ EL." INDICATES TOP OF JOIST ELEVATION.
 8. "BOS EL." INDICATES BOTTOM OF STEEL ELEVATION.
 9. \longleftrightarrow INDICATES SPAN OF METAL DECK.
 10. "JH" INDICATES BEAM ELEVATION AT JOIST HEIGHT. (TOP OF STEEL BEAM = TOP OF JOIST ELEVATION).
 11. xxk INDICATES CONCENTRATED LOAD IN KIPS ON JOIST.
 12. xxk INDICATES ADDITIONAL CONCENTRATED LOAD IN KIPS AT JOIST GIRDER PANEL POINT.
 13. PROVIDE TIE JOIST DETAIL AT ALL JOISTS THAT FRAME INTO COLUMNS OR ARE DESIGNATED "TJ."
 14. ALL MECHANICAL AND ELECTRICAL CONDUITS, PIPING, AND HUNG SOFFITS SHALL BE SUSPENDED FROM STEEL BEAMS, JOIST GIRDERS OR JOISTS. THESE ITEMS SHALL NOT BE HUNG FROM THE METAL DECK. THIS SUPPLEMENTARY FRAMING SHALL BE SUPPLIED BY THE RESPECTIVE TRADES.
 15. JOIST BEARING ELEVATIONS TO BE SUPPLIED ON ERECTION PLAN BY JOIST MANUFACTURER.
 16. (...) INDICATES DRAG FORCE IN TOP CHORD OF JOIST GIRDER OR WIDE FLANGE BEAM.

FLOOR CONSTRUCTION:
4" TOTAL NORMALWEIGHT CONCRETE (3500 PSI)
OVER 9/16"-20 GA TYPE UFS GALV. METAL DECK.
REINF W/ 6x6 W2.1XW2.1 WVF (TOTAL THK = 4")

TYP. FLOOR CONSTRUCTION:
3" TOTAL NORMALWEIGHT CONCRETE (3500 PSI)
OVER 9/16"-20 GA TYPE UFS GALV. METAL DECK.
REINF W/ 6x6 W2.1XW2.1 WVF (TOTAL THK = 3")
TOP OF STEEL EL. 29'-11 3/4" (UON)

FLOOR CONSTRUCTION:
4" TOTAL NORMALWEIGHT CONCRETE (3500 PSI)
OVER 9/16"-20 GA TYPE UFS GALV. METAL DECK.
REINF W/ 6x6 W2.1XW2.1 WVF (TOTAL THK = 4")

1 SECOND FLOOR FRAMING PLAN
1/8" = 1'-0"

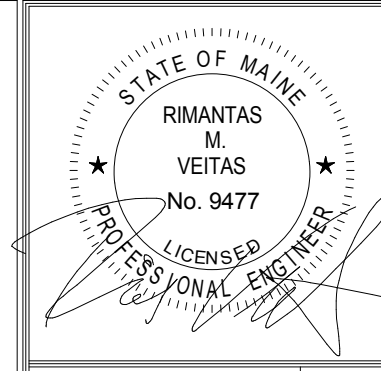

Prepared For:
**EssexNorth
Portland LLC**
P.O. Box 394
Topsfield, MA 01983

Consultant:
**VEITAS VEITAS
engineers**
680 Corvallis Street, Suite 101
Branford, Massachusetts 02826
TEL: 781-842-2863 FAX: 781-842-2905

Architect:
**ARCHETYPE
architects**
48 Union Wharf Portland, Maine 04101
(207) 772-6022 Fax (207) 772-4056

Project:
**THAMES STREET
CONDOMINIUM**
20 Thames Street, Portland Maine

Revisions:	Date:	Scale:
1 06/30/17 Steel Bid - Addendum #1	JULY 2017	1/8" = 1'-0"
2 07/21/17 BID SET		
4 08/15/17 Addendum #2		
5 08/31/17 Addendum #3		
6 09/07/17 Revisions		
7 09/15/17 Revisions		

**2ND FLOOR FRAMING
PLAN**

S1.02