

Prepared For:
**EssexNorth
 Portland LLC**
 P.O. Box 394
 Topsfield, MA 01983

Consultant:
VEITAS VEITAS
 engineers
 690 Centre Street, Suite 101
 Braintree, Massachusetts 02184
 TEL: 781.843.2863 FAX: 781.843.2055

Architect:
ARCHITYPE
 architects
 48 Union Wharf Portland, Maine 04101
 (207) 772-6022 Fax (207) 772-4056


Project:
**THAMES STREET
 CONDOMINIUM**
 20 Thames Street, Portland Maine

Revisions:

1	06/30/17	Steel Bid - Addendum #1
2	07/21/17	BID SET
4	08/15/17	Addendum #2
5	08/31/17	Addendum #3
7	09/15/17	Revisions

Date: **JULY 2017**
 Scale: **As indicated**

SECTIONS
S5.01

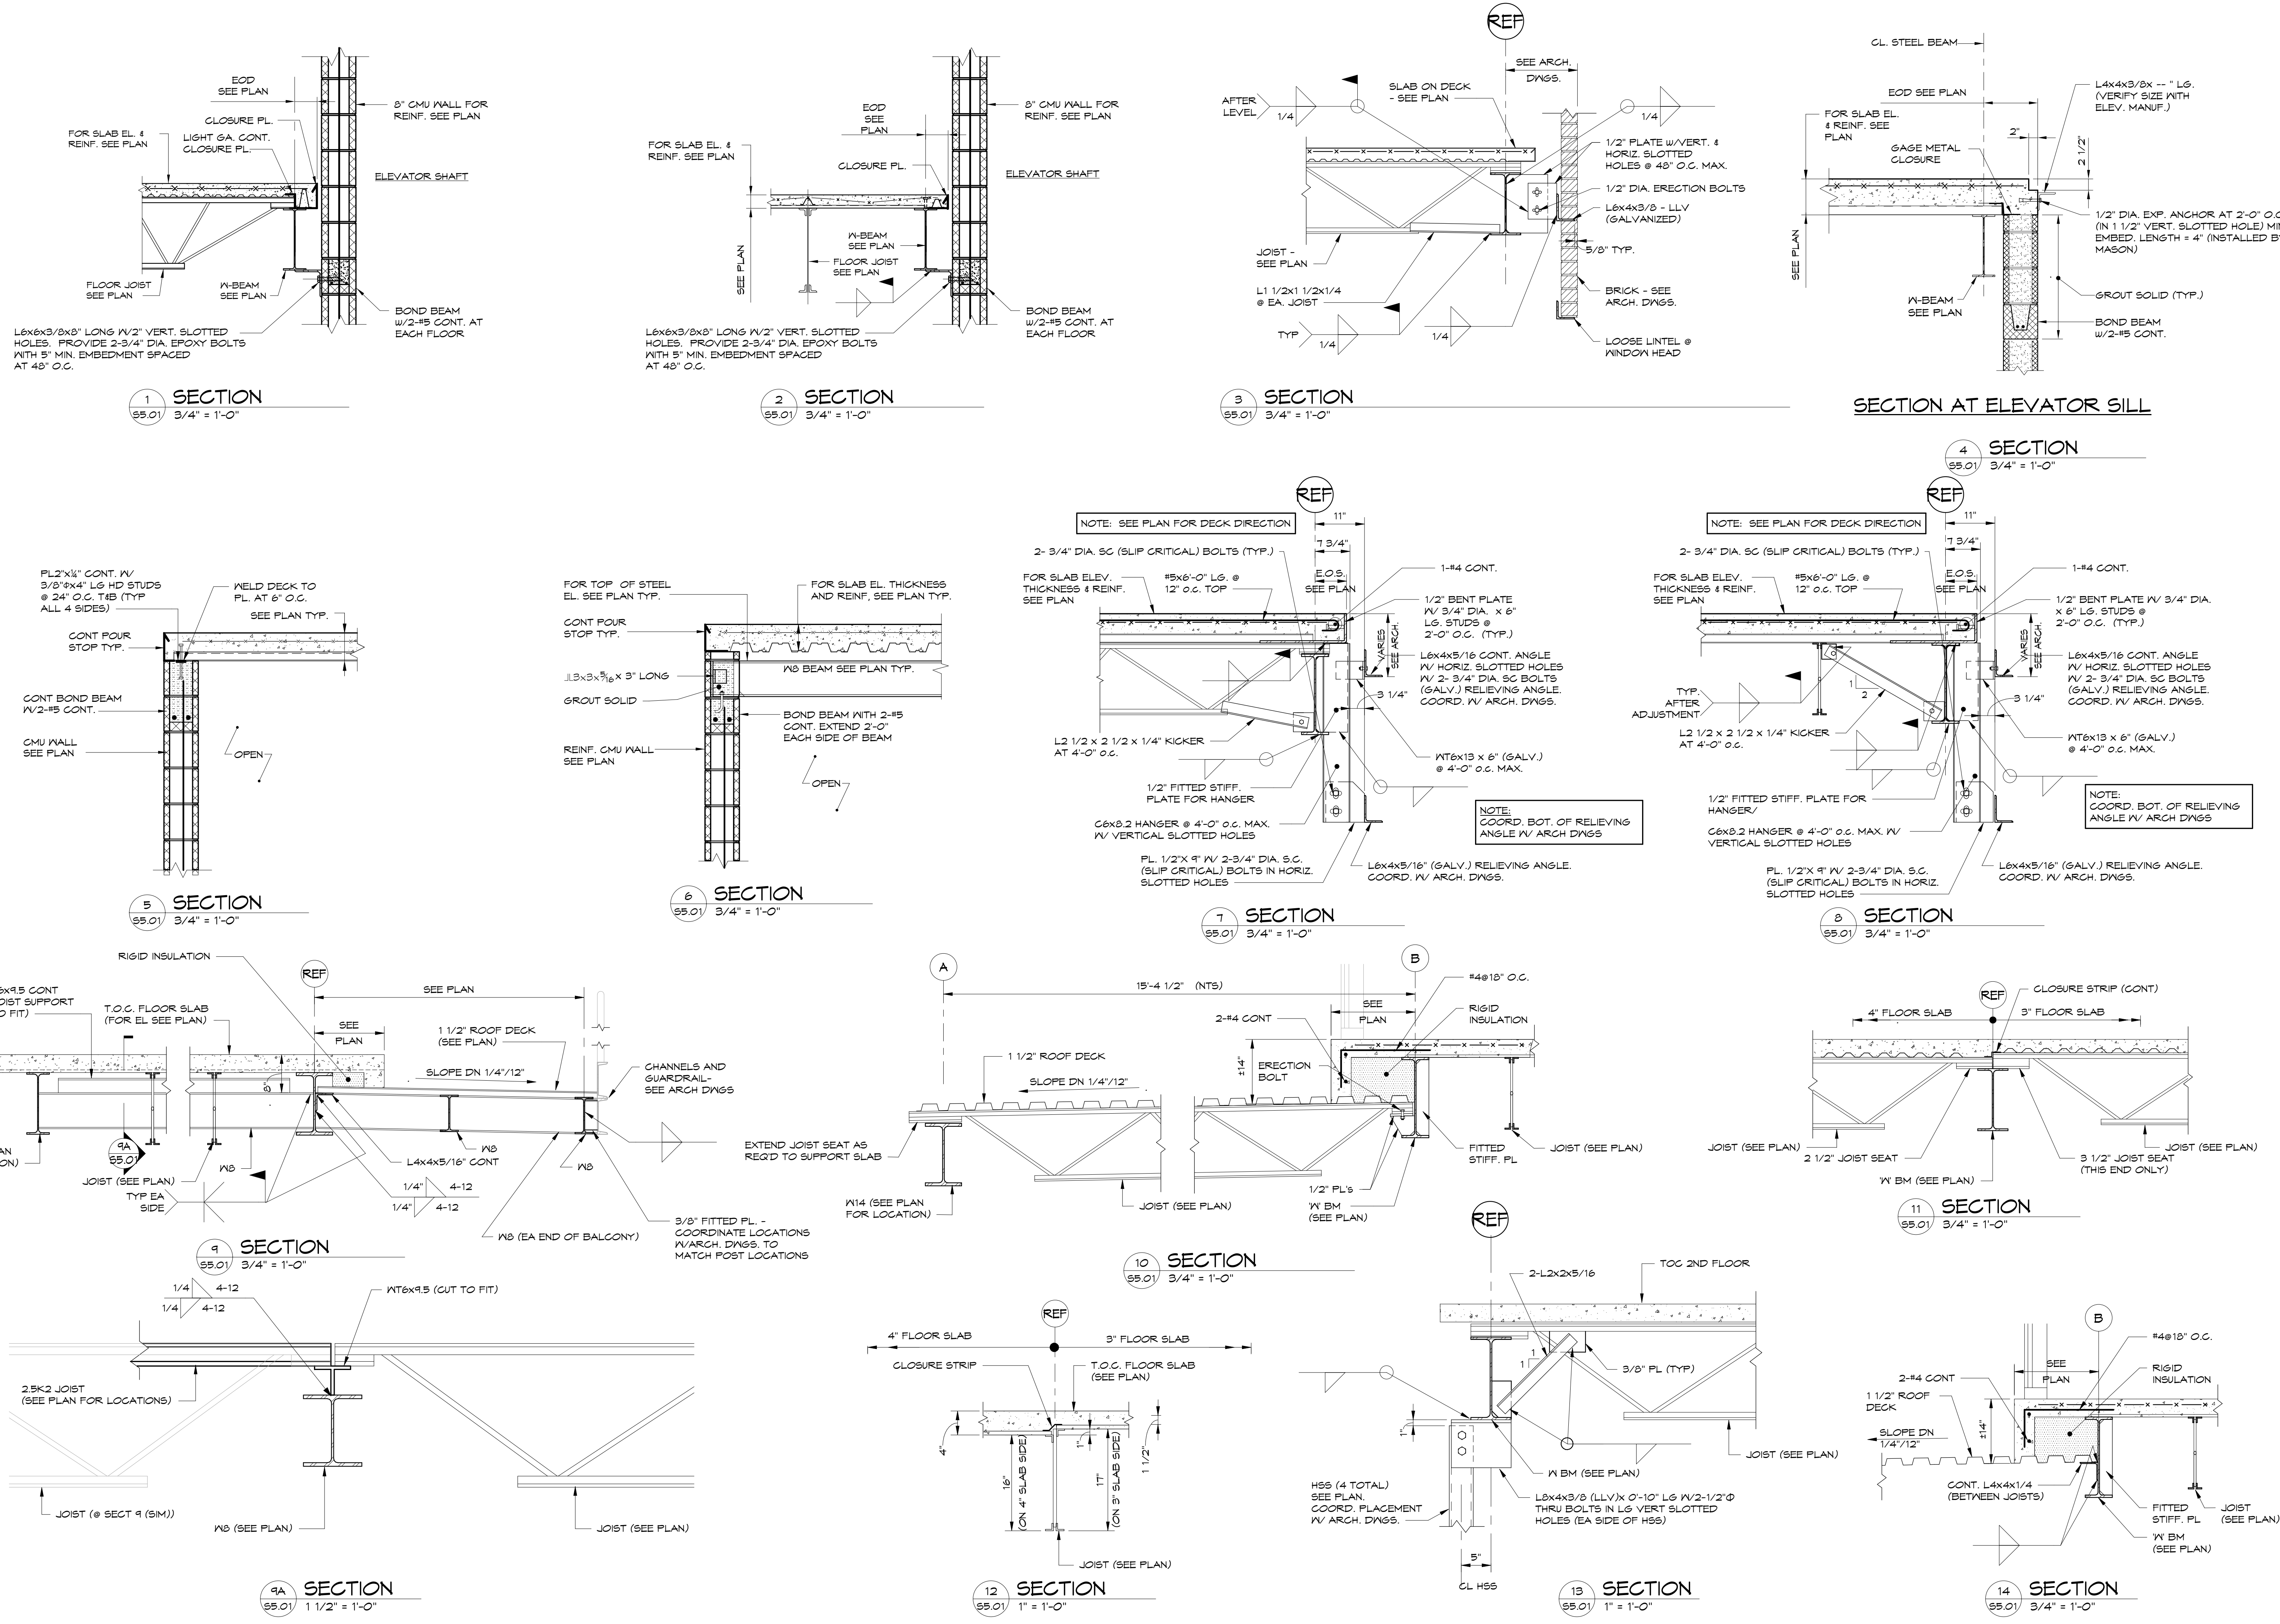

1 SECTION
 S5.01 3/4" = 1'-0"

2 SECTION
 S5.01 3/4" = 1'-0"

3 SECTION
 S5.01 3/4" = 1'-0"

SECTION AT ELEVATOR SILL

4 SECTION
 S5.01 3/4" = 1'-0"

5 SECTION
 S5.01 3/4" = 1'-0"

6 SECTION
 S5.01 3/4" = 1'-0"

7 SECTION
 S5.01 3/4" = 1'-0"

8 SECTION
 S5.01 3/4" = 1'-0"

9 SECTION
 S5.01 3/4" = 1'-0"

10 SECTION
 S5.01 3/4" = 1'-0"

11 SECTION
 S5.01 3/4" = 1'-0"

9A SECTION
 S5.01 1 1/2" = 1'-0"

12 SECTION
 S5.01 1" = 1'-0"

13 SECTION
 S5.01 1" = 1'-0"

14 SECTION
 S5.01 3/4" = 1'-0"