


THAMES STREET

1 | 1ST FLOOR
 1/8" = 1'-0"
 0 2'-0" 4'-0" 8'-0" 16'-0"

AREA CALCULATIONS:

1ST FLOOR:	6,249 GSF
2ND FLOOR:	8,768 GSF
3RD FLOOR:	8,768 GSF
4TH FLOOR:	8,768 GSF
5TH FLOOR:	8,768 GSF
6TH FLOOR:	7,187 GSF +
TOTAL:	48,508 GSF

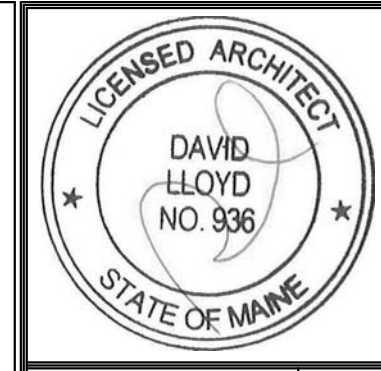

Prepared For:
Essex North 20
Thames LLC
 P.O. Box 394
 Topsfield, MA 01983

Consultant:
ARCHETYPE
 architects
 48 Union Wharf Portland, Maine 04101
 (207) 772-6022 Fax (207) 772-4056

Project:
20 THAMES STREET
CONDOMINIUM
 20 Thames Street, Portland Maine

Revisions:
 6 | 10/11/17 | ADDENDUM 3

Date: 11 OCT 2017
 Scale: 1/8" = 1'-0"
FIRST FLOOR PLAN

A1.01

